





SEZIONE A-A

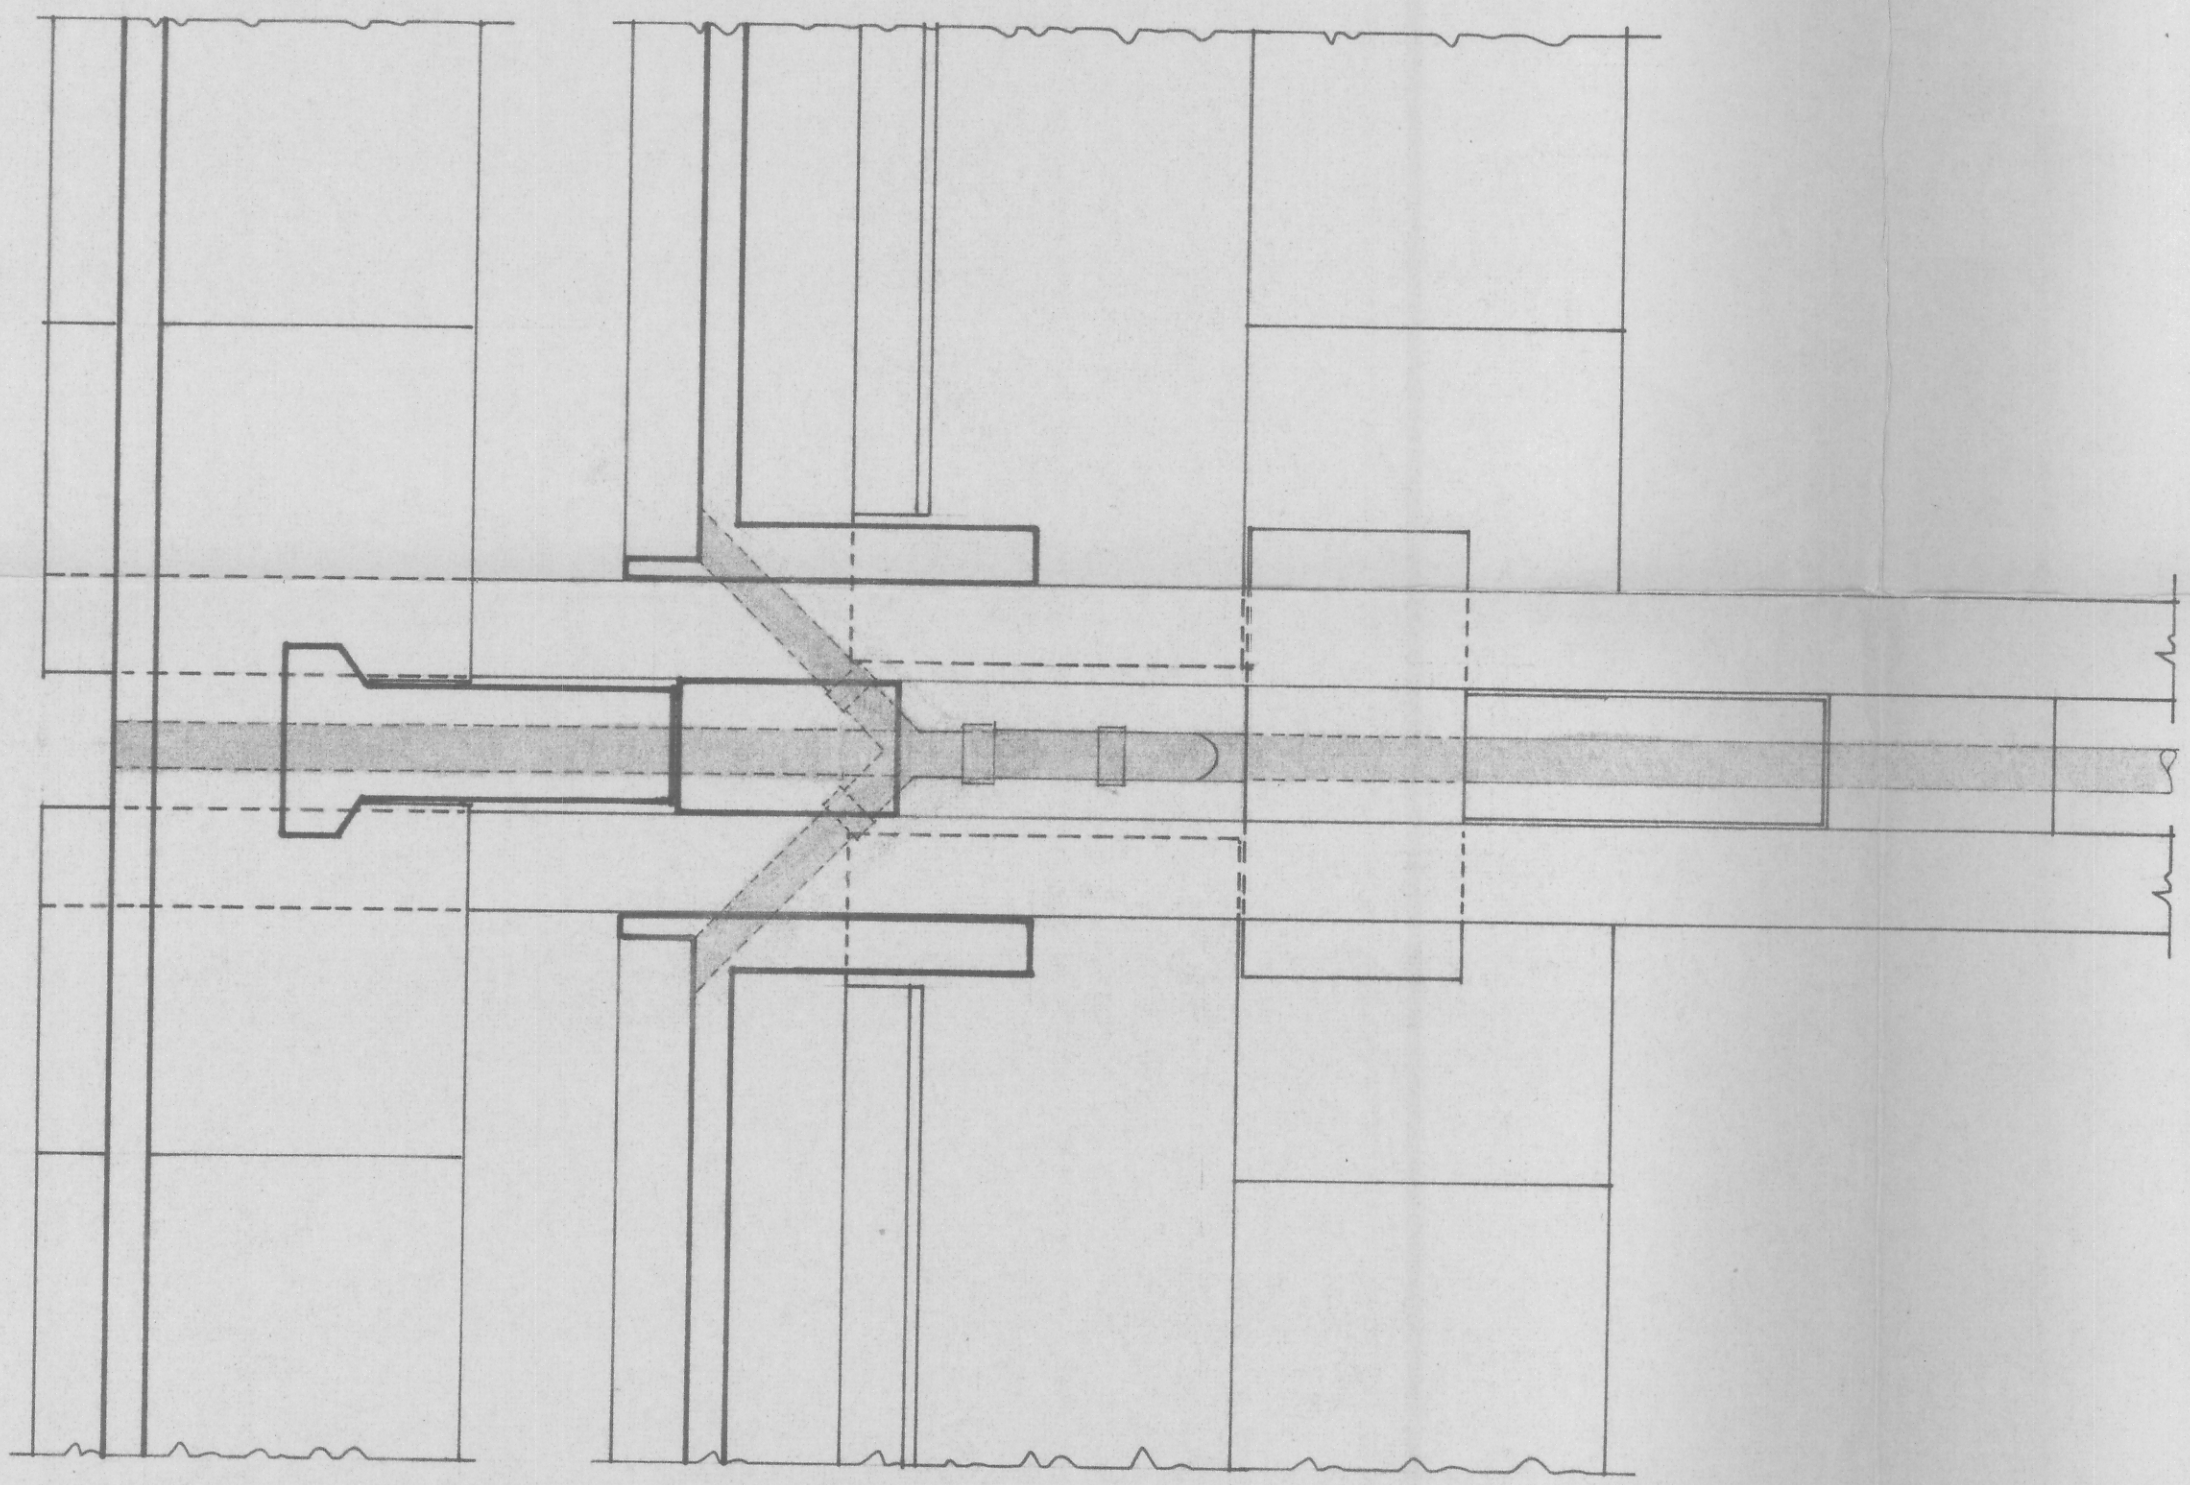

SEZIONE B-B

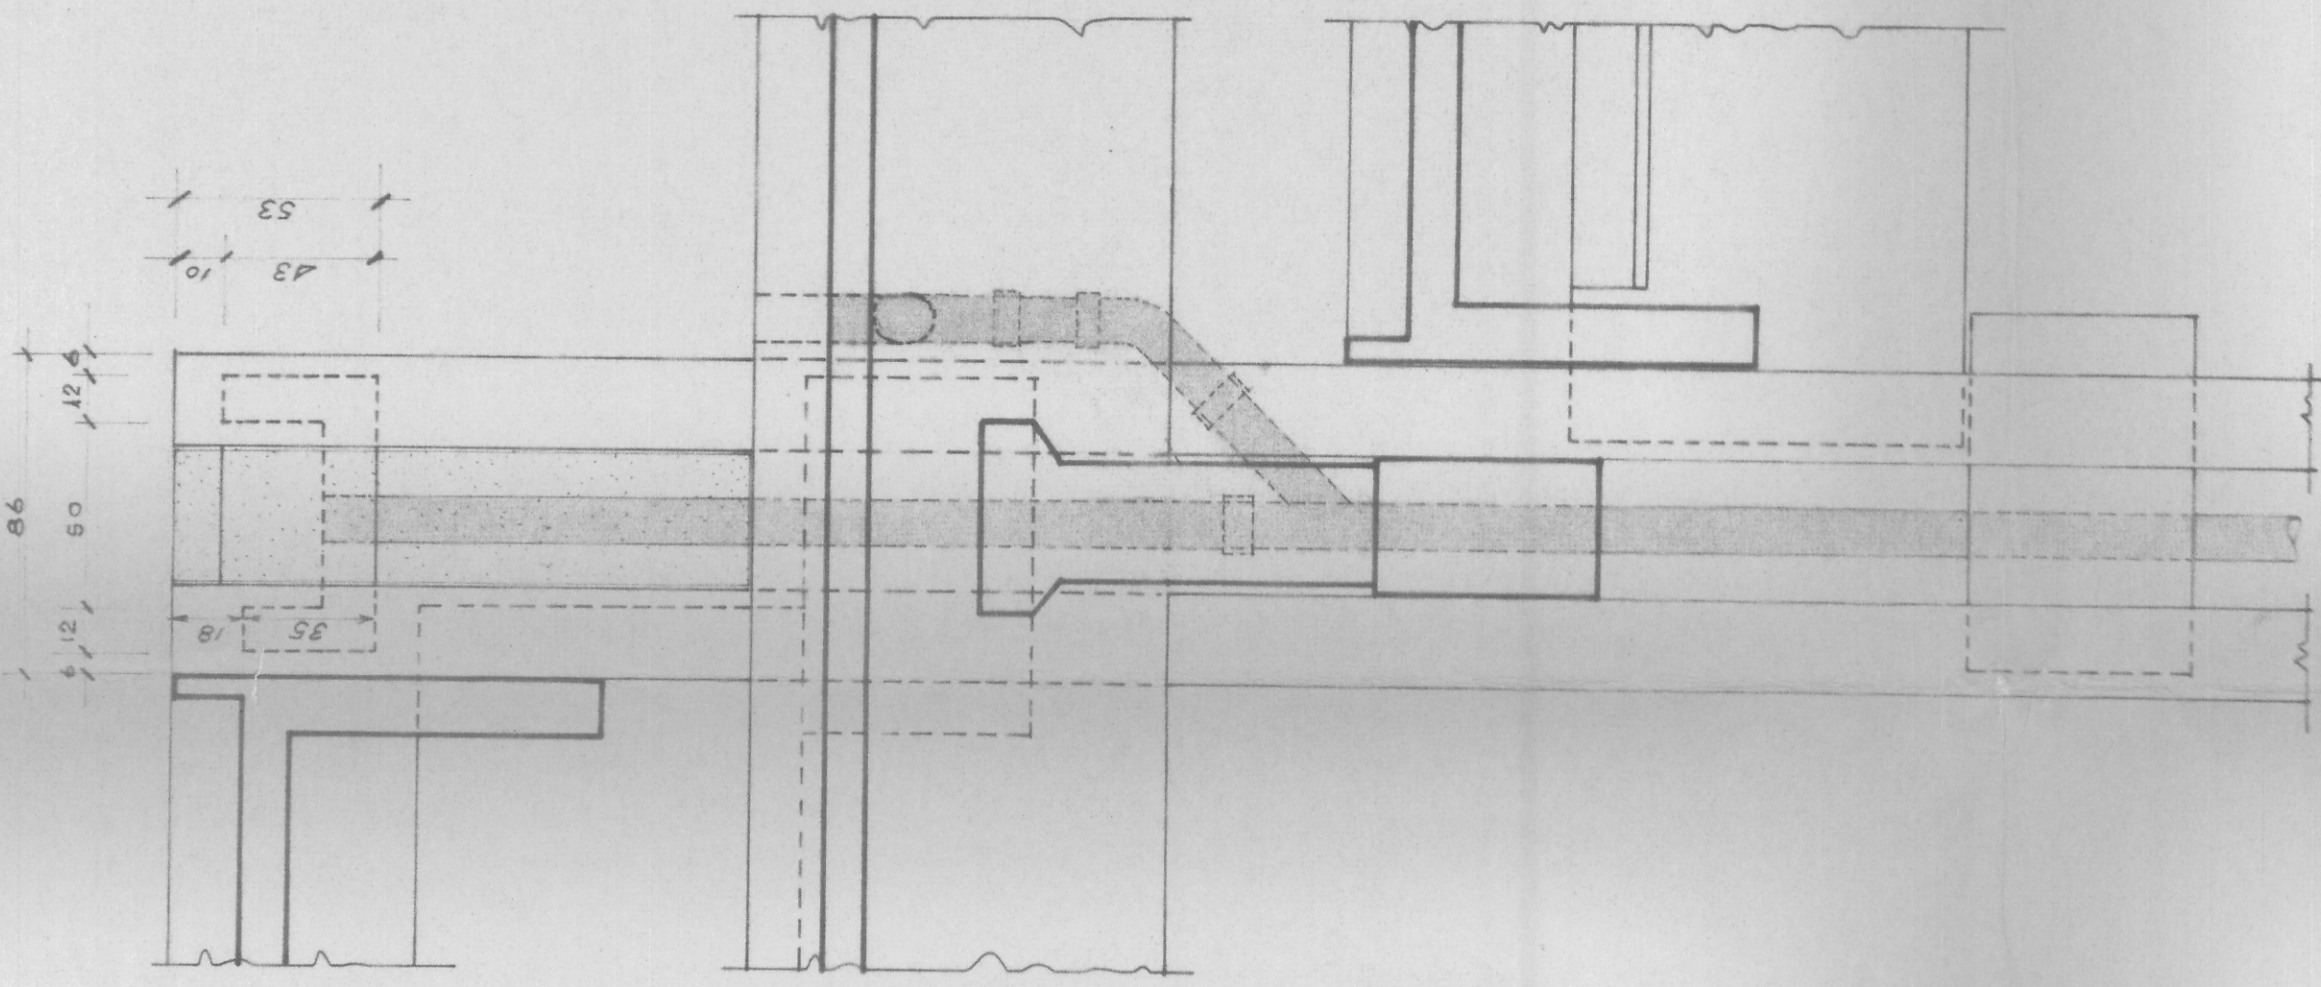

SEZIONE C-C

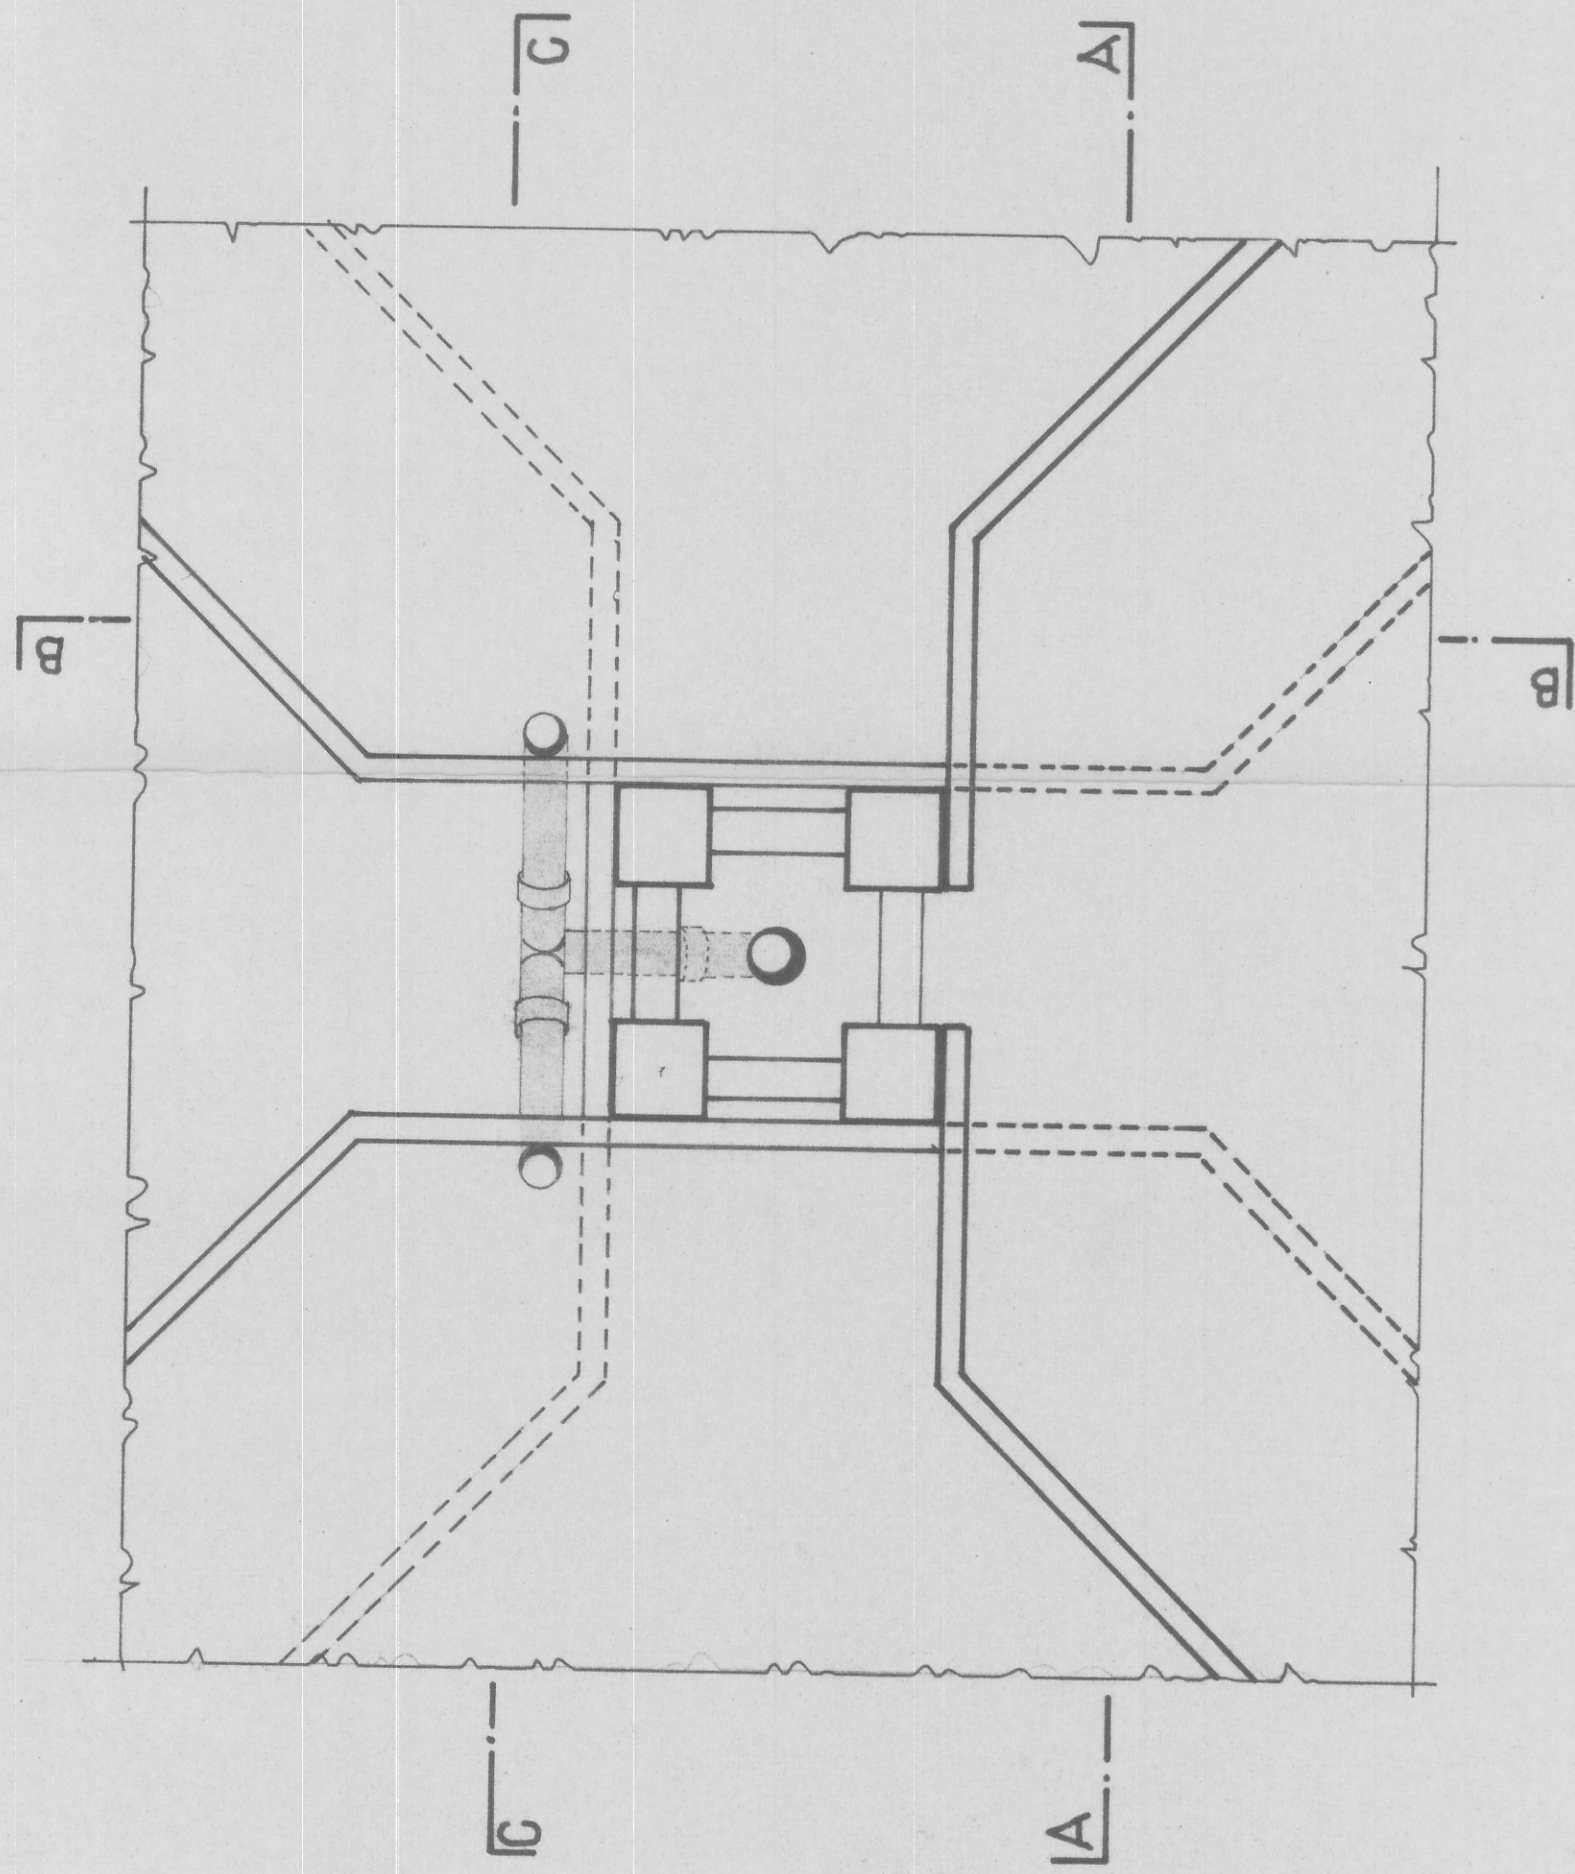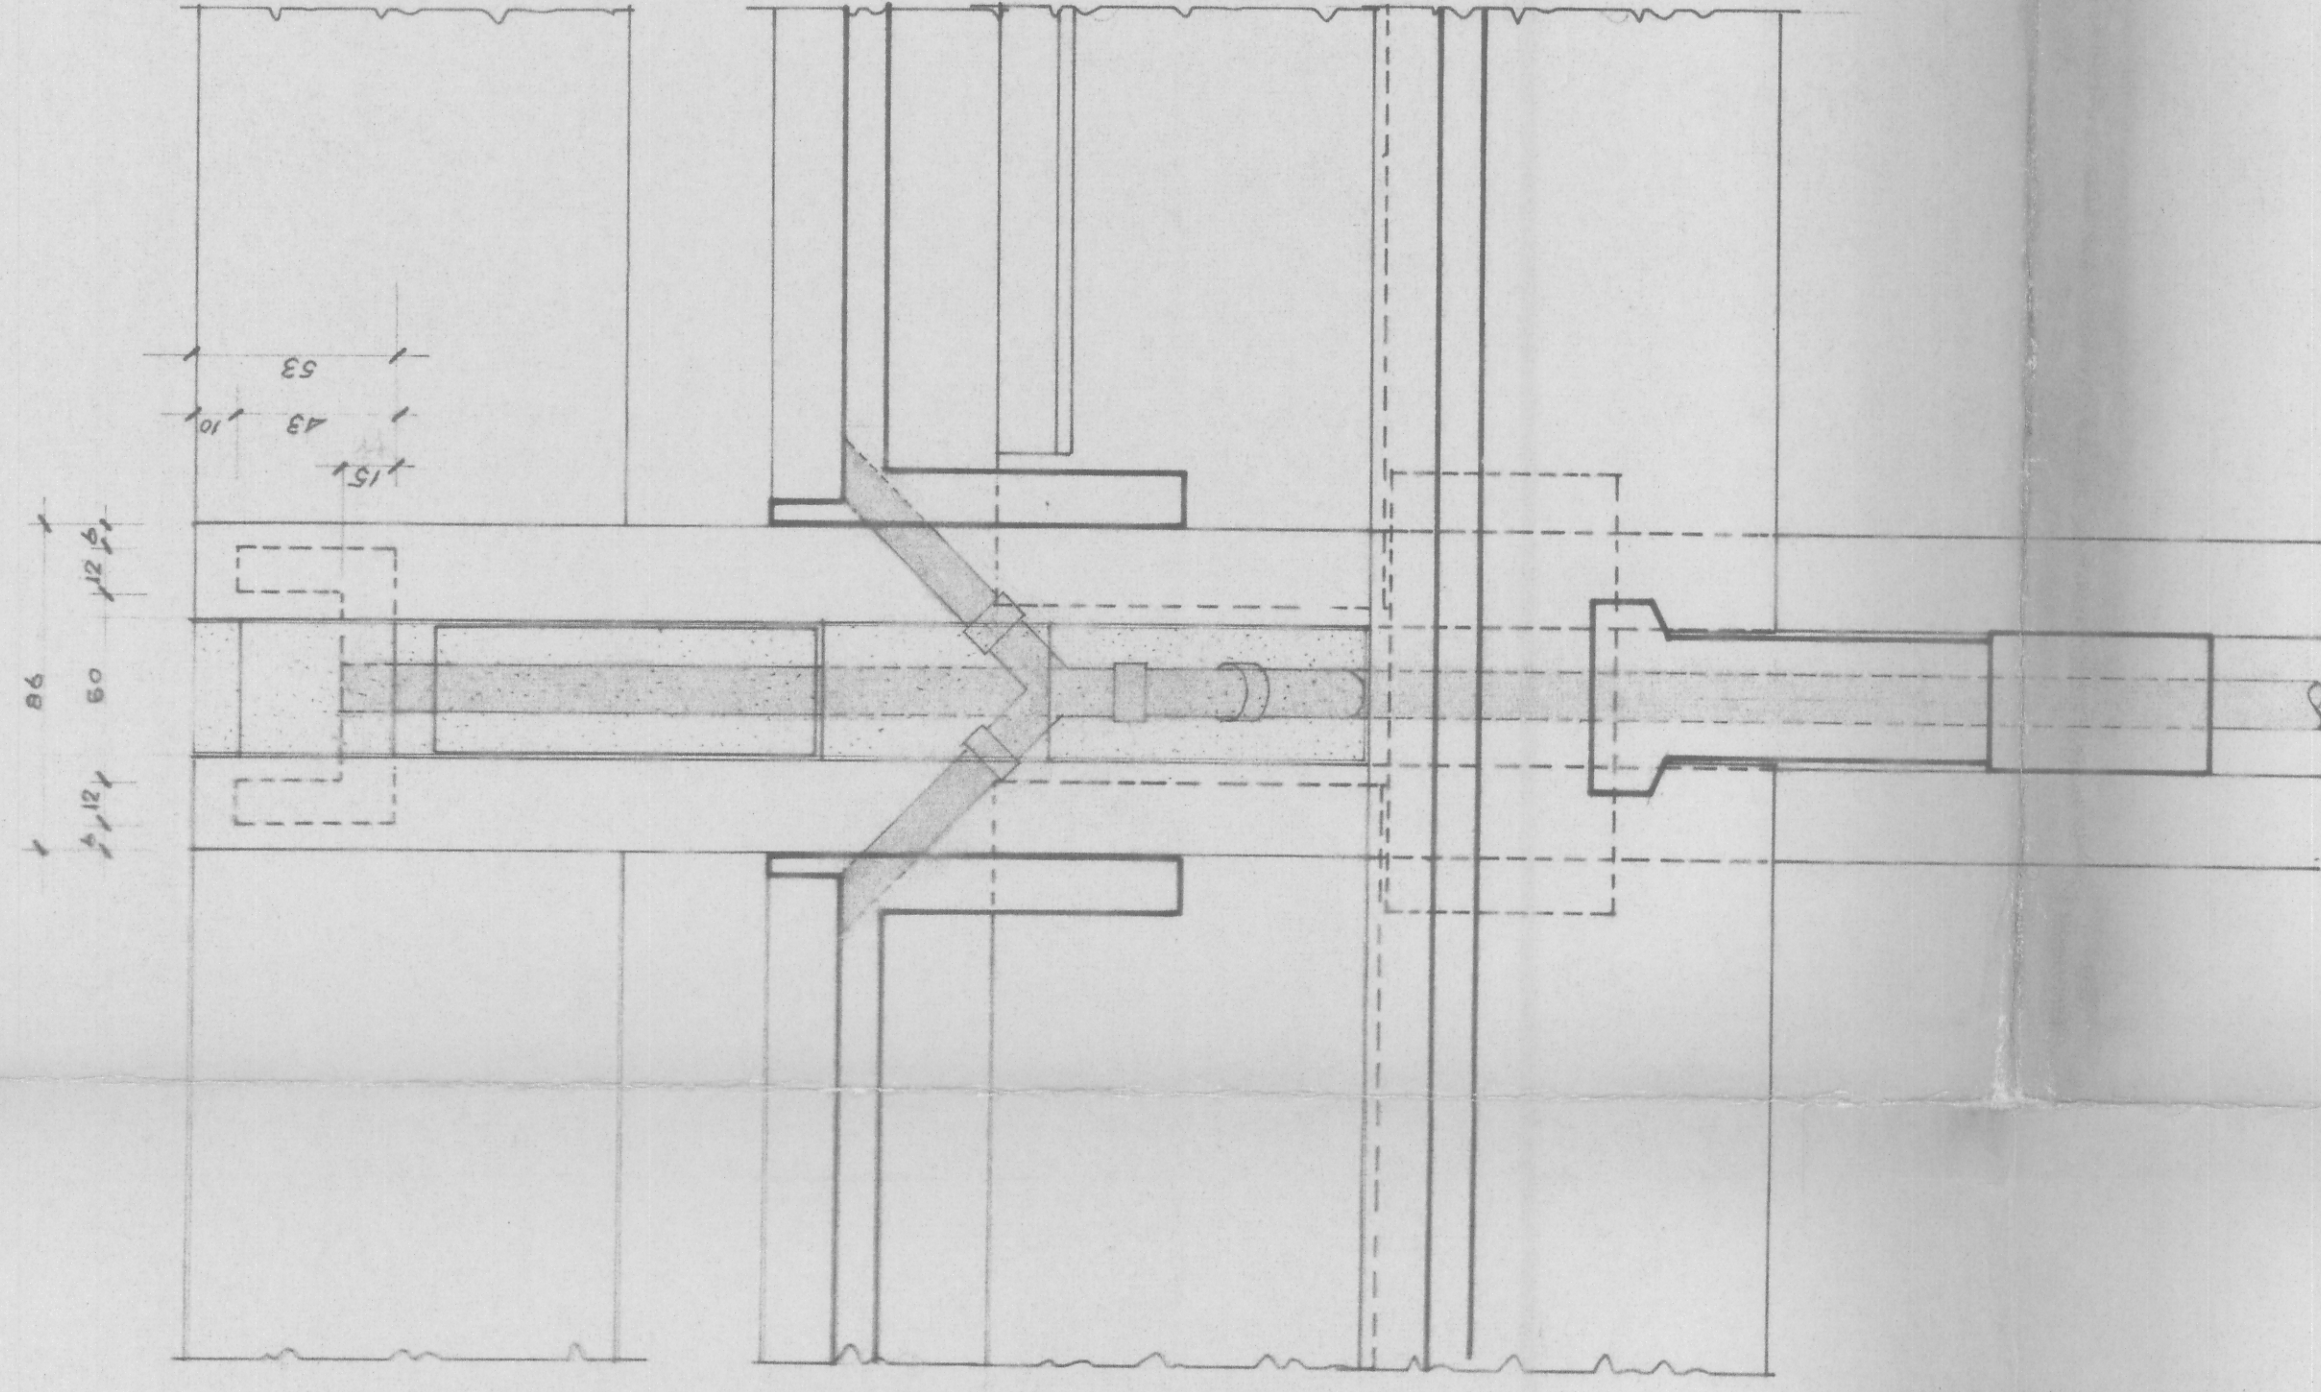

PLUVIALI SUI PILASTRI - N° 7, 8, 12, 14, 15, 18, 19, 20, 21, 26,
 27, 28, 31, 32, 33, 35, 36, 38, 39, 40, 41, 42,
 43, 45, 46, 47, 49, 50, 51, 53, 54, 55, 56, 57,
 58, 60, 61, 63, 67, 68, 73, 74, 75, 77, 78, 80,
 84, 85, 9 - 10 - 13 - 22 - 24 - 70 - 72 - 79 - 82 - 83

modellato in gesso
 Impresa Costruzioni
 Ing. PIO GUARALDO

ufficio tecnico impresa ing. pio guaraldo s/rada castellana
 Pesece - Iv. - (tel. 93115)

171

MERCATO DOCCIONI E PLUVIALI

PROGETTO DEL FORO BOARIO DI PADOVA

scale 1:20

3/8/66