

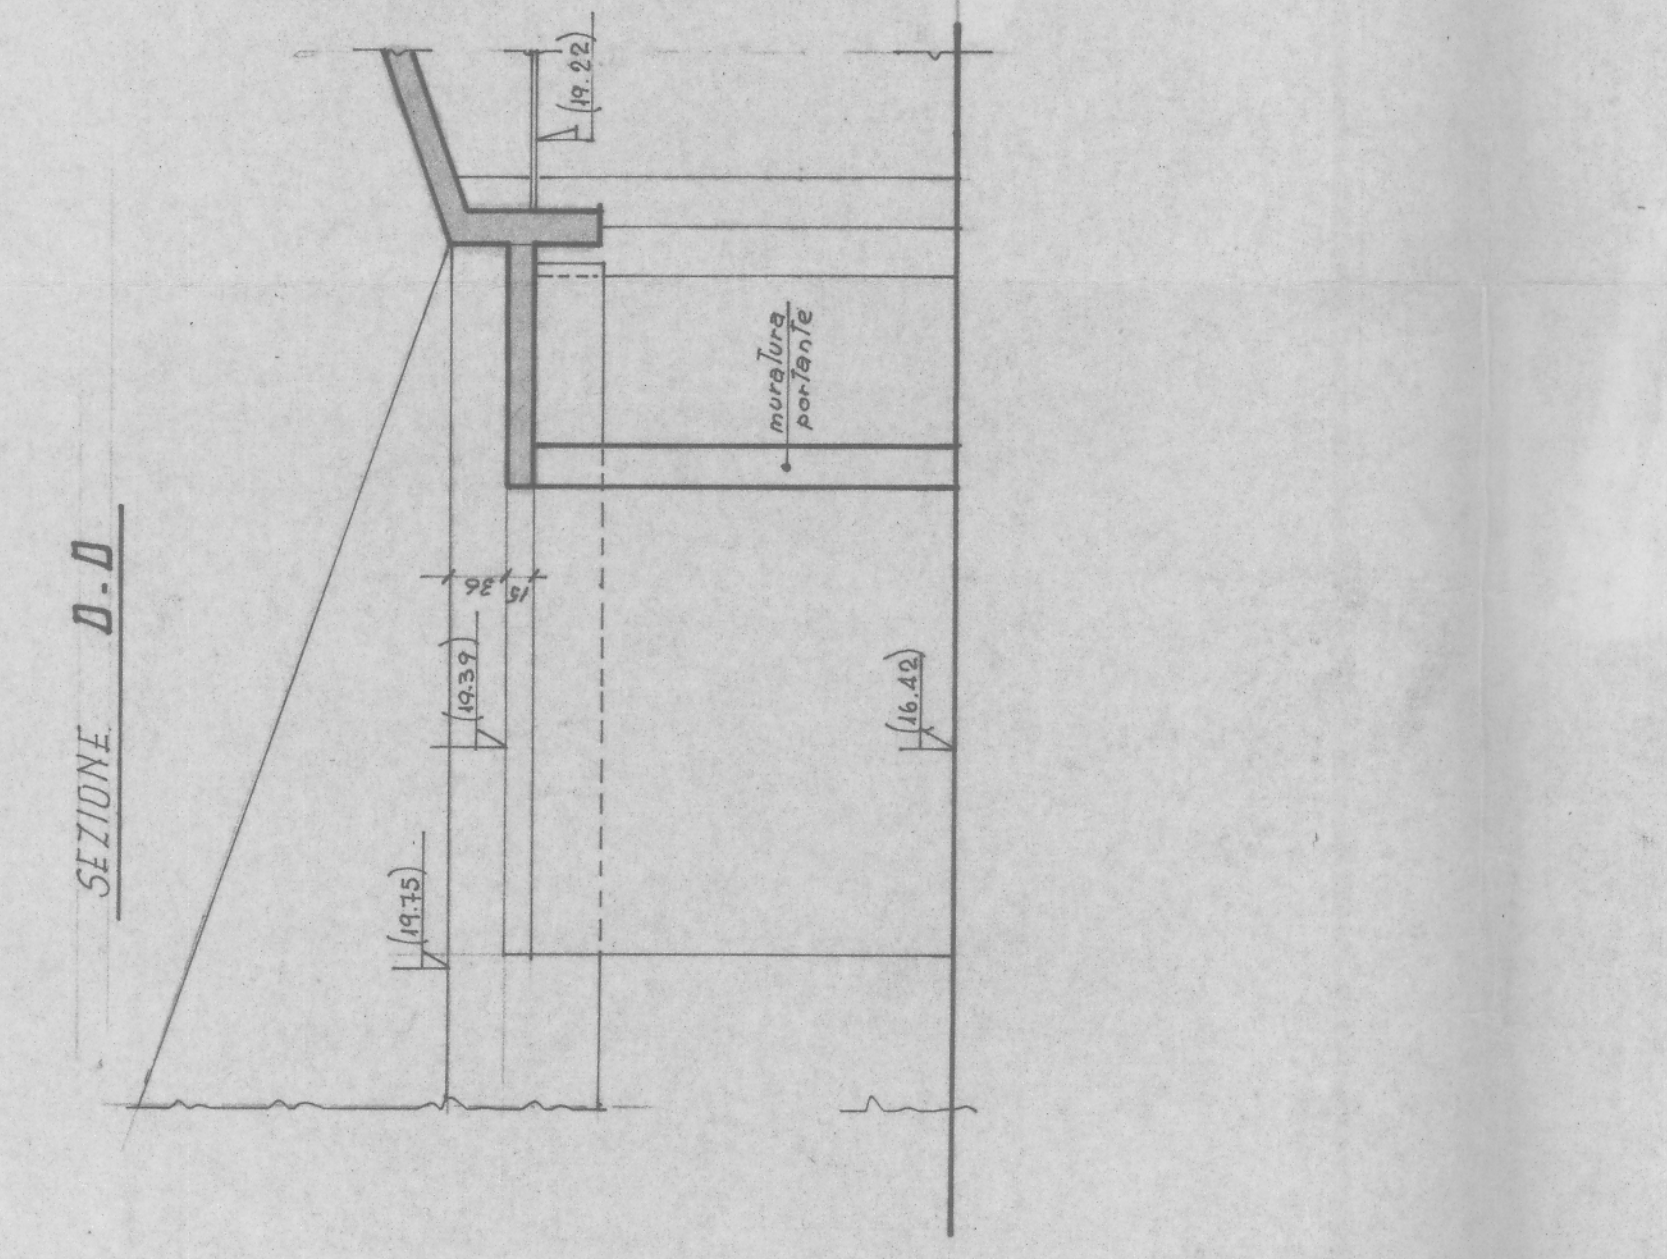
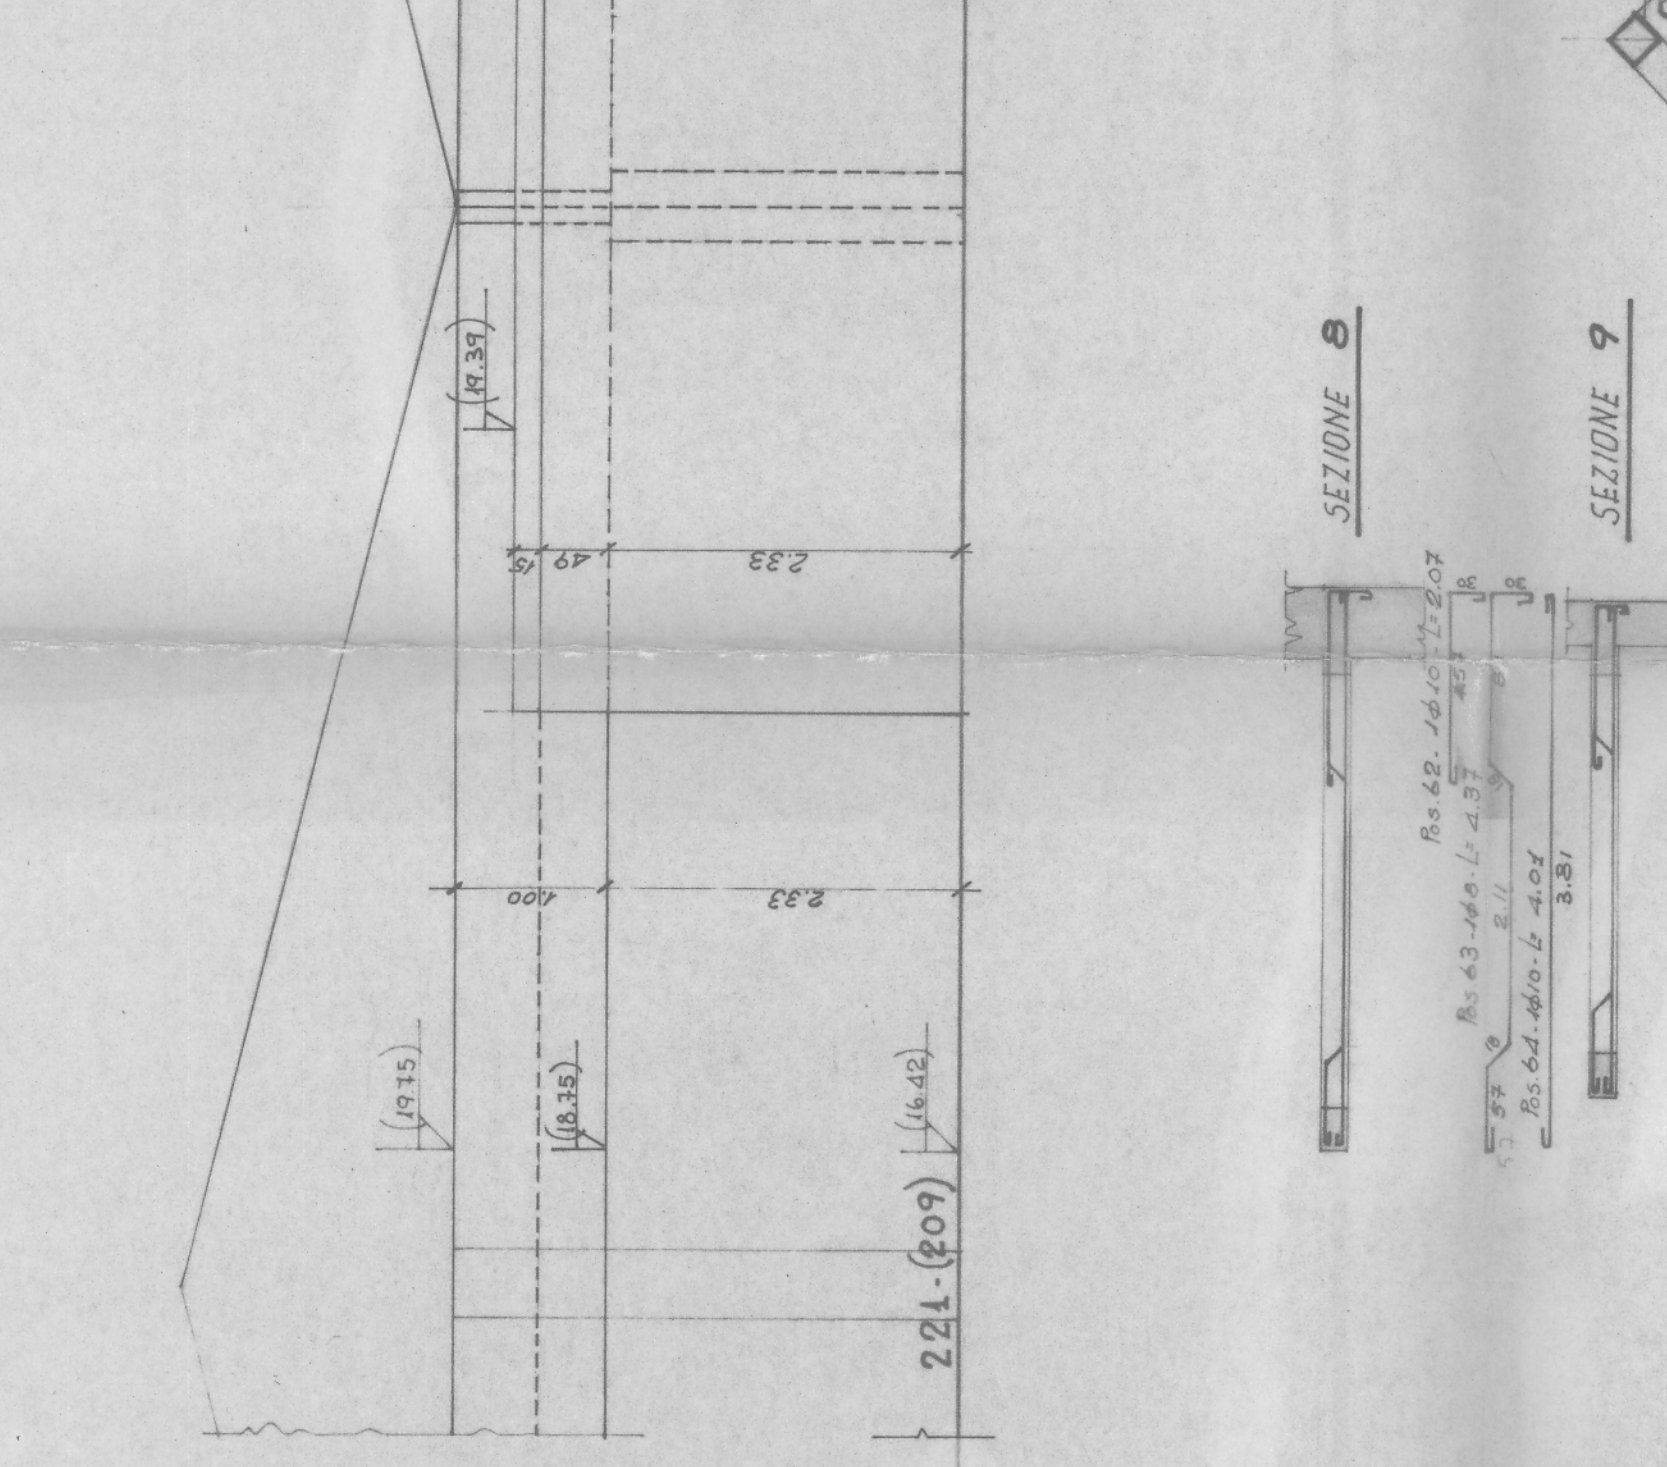
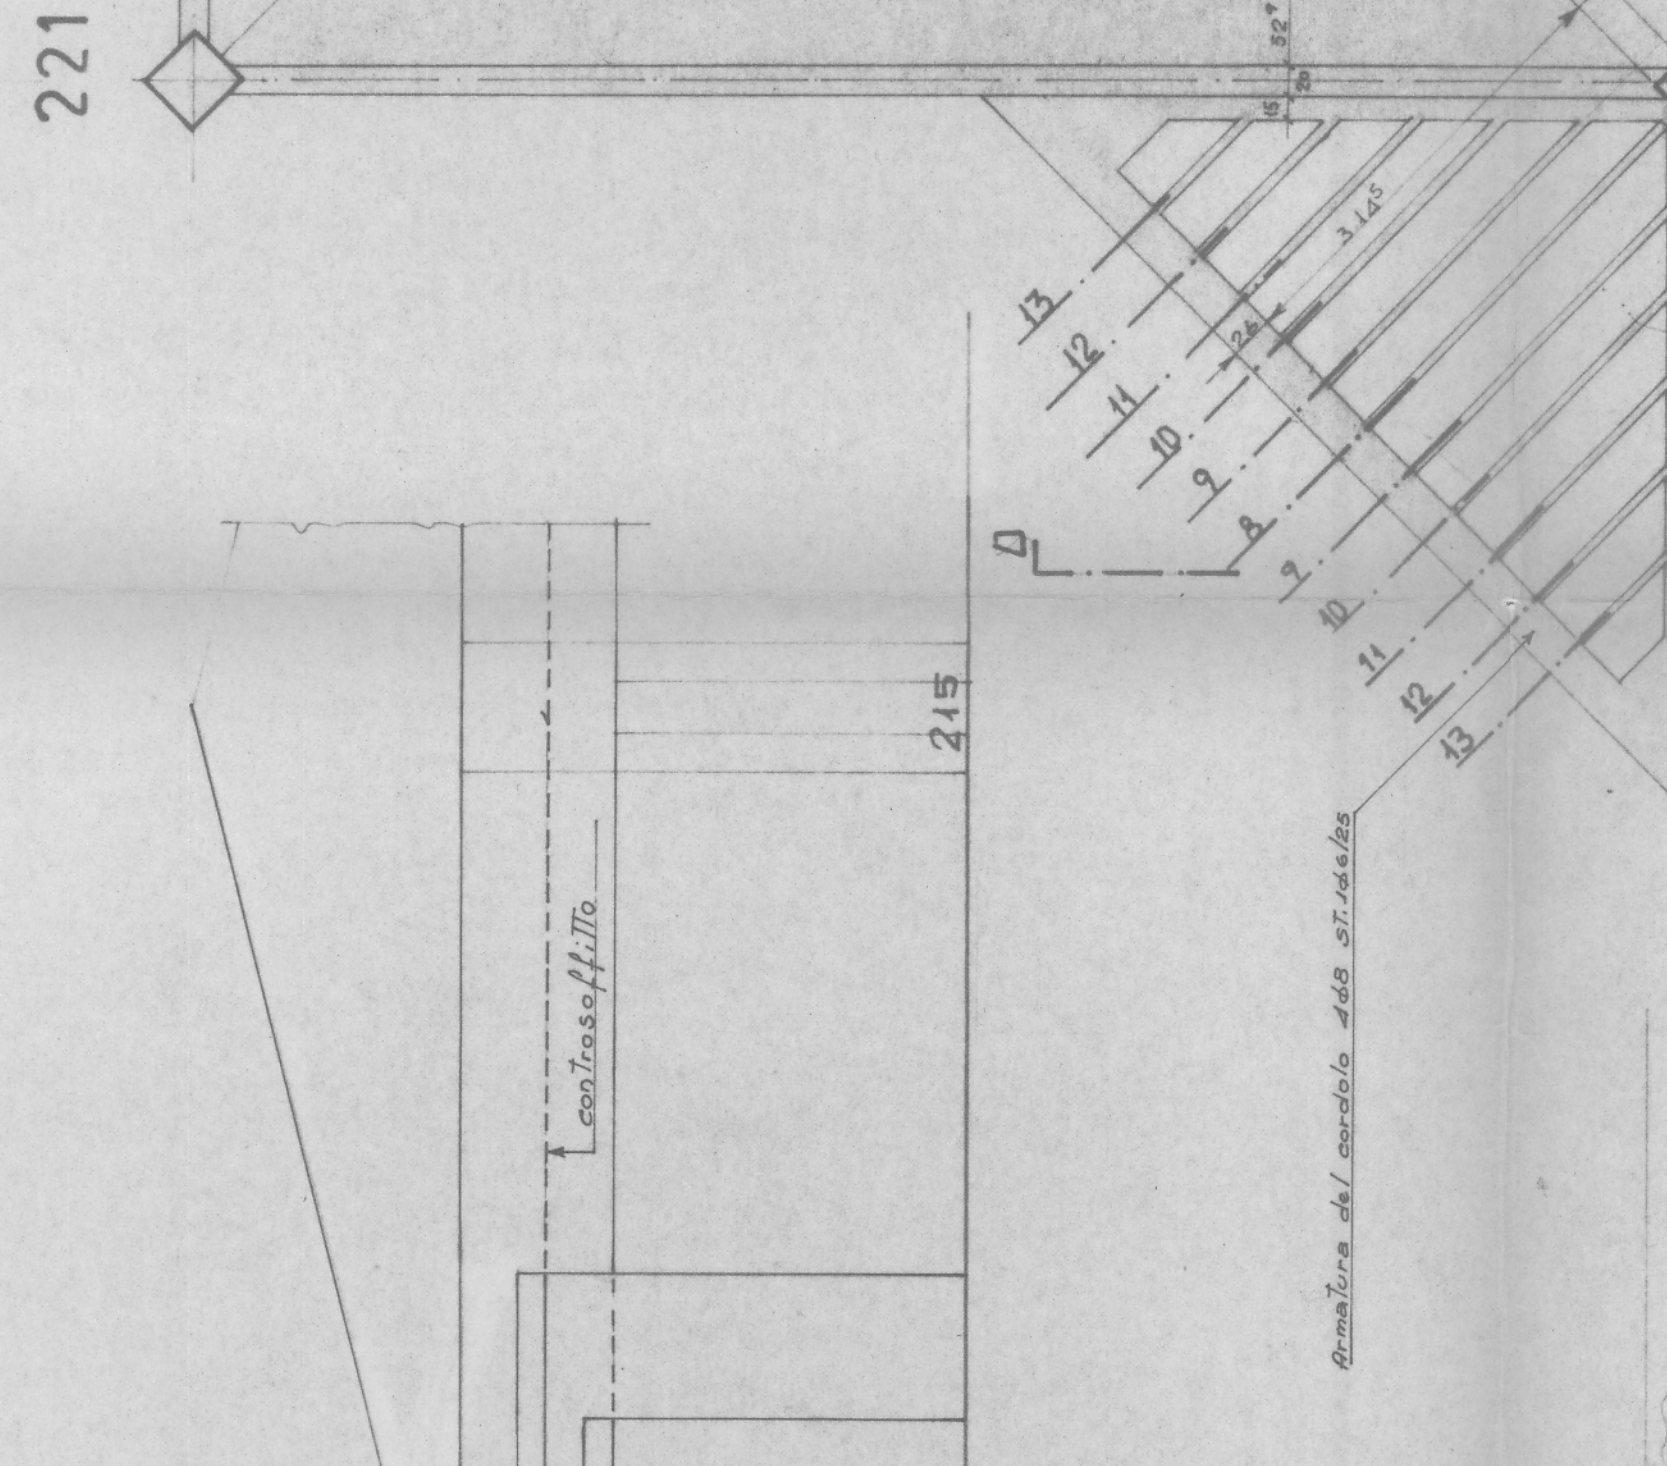
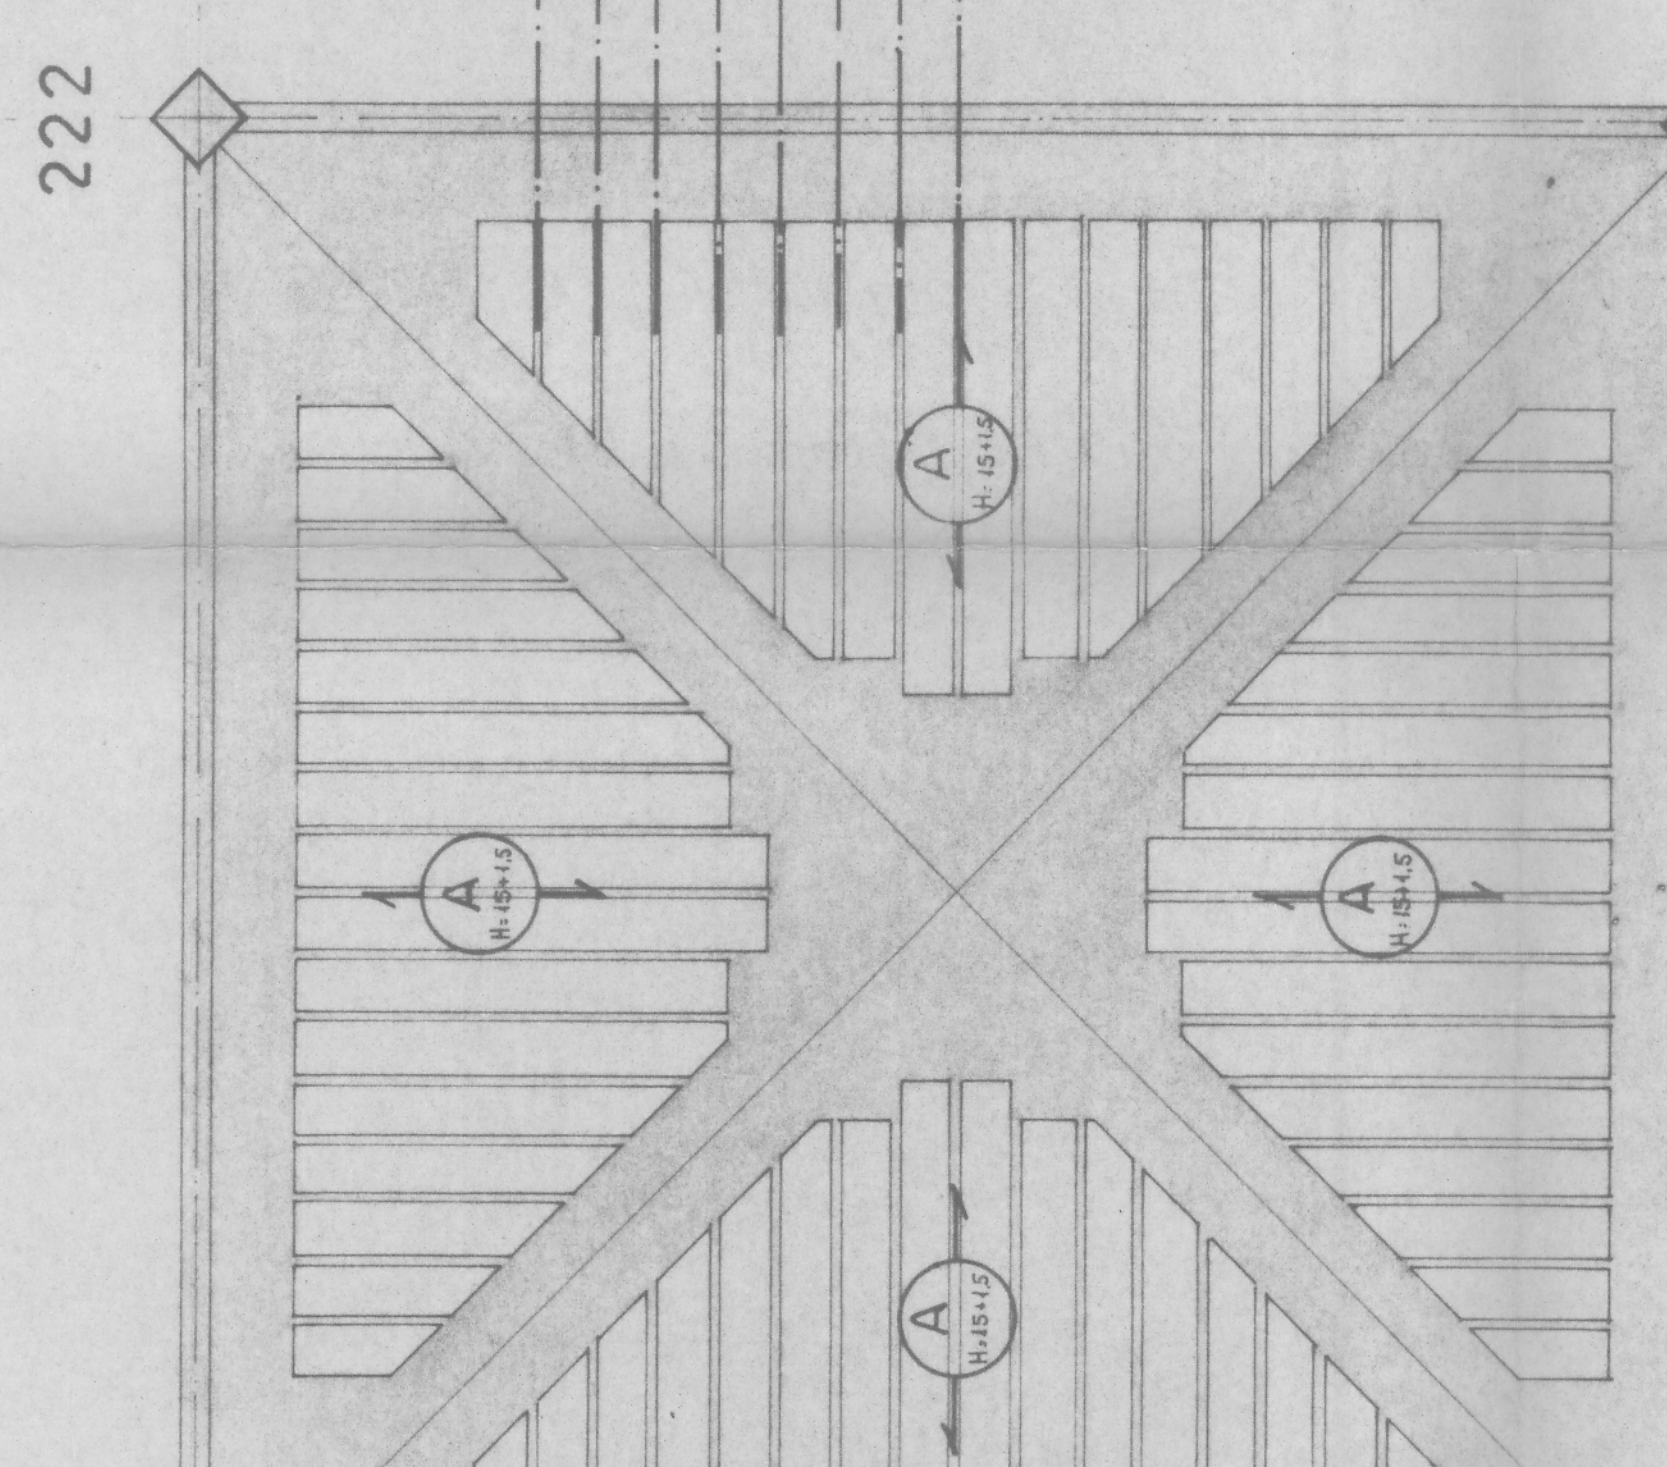
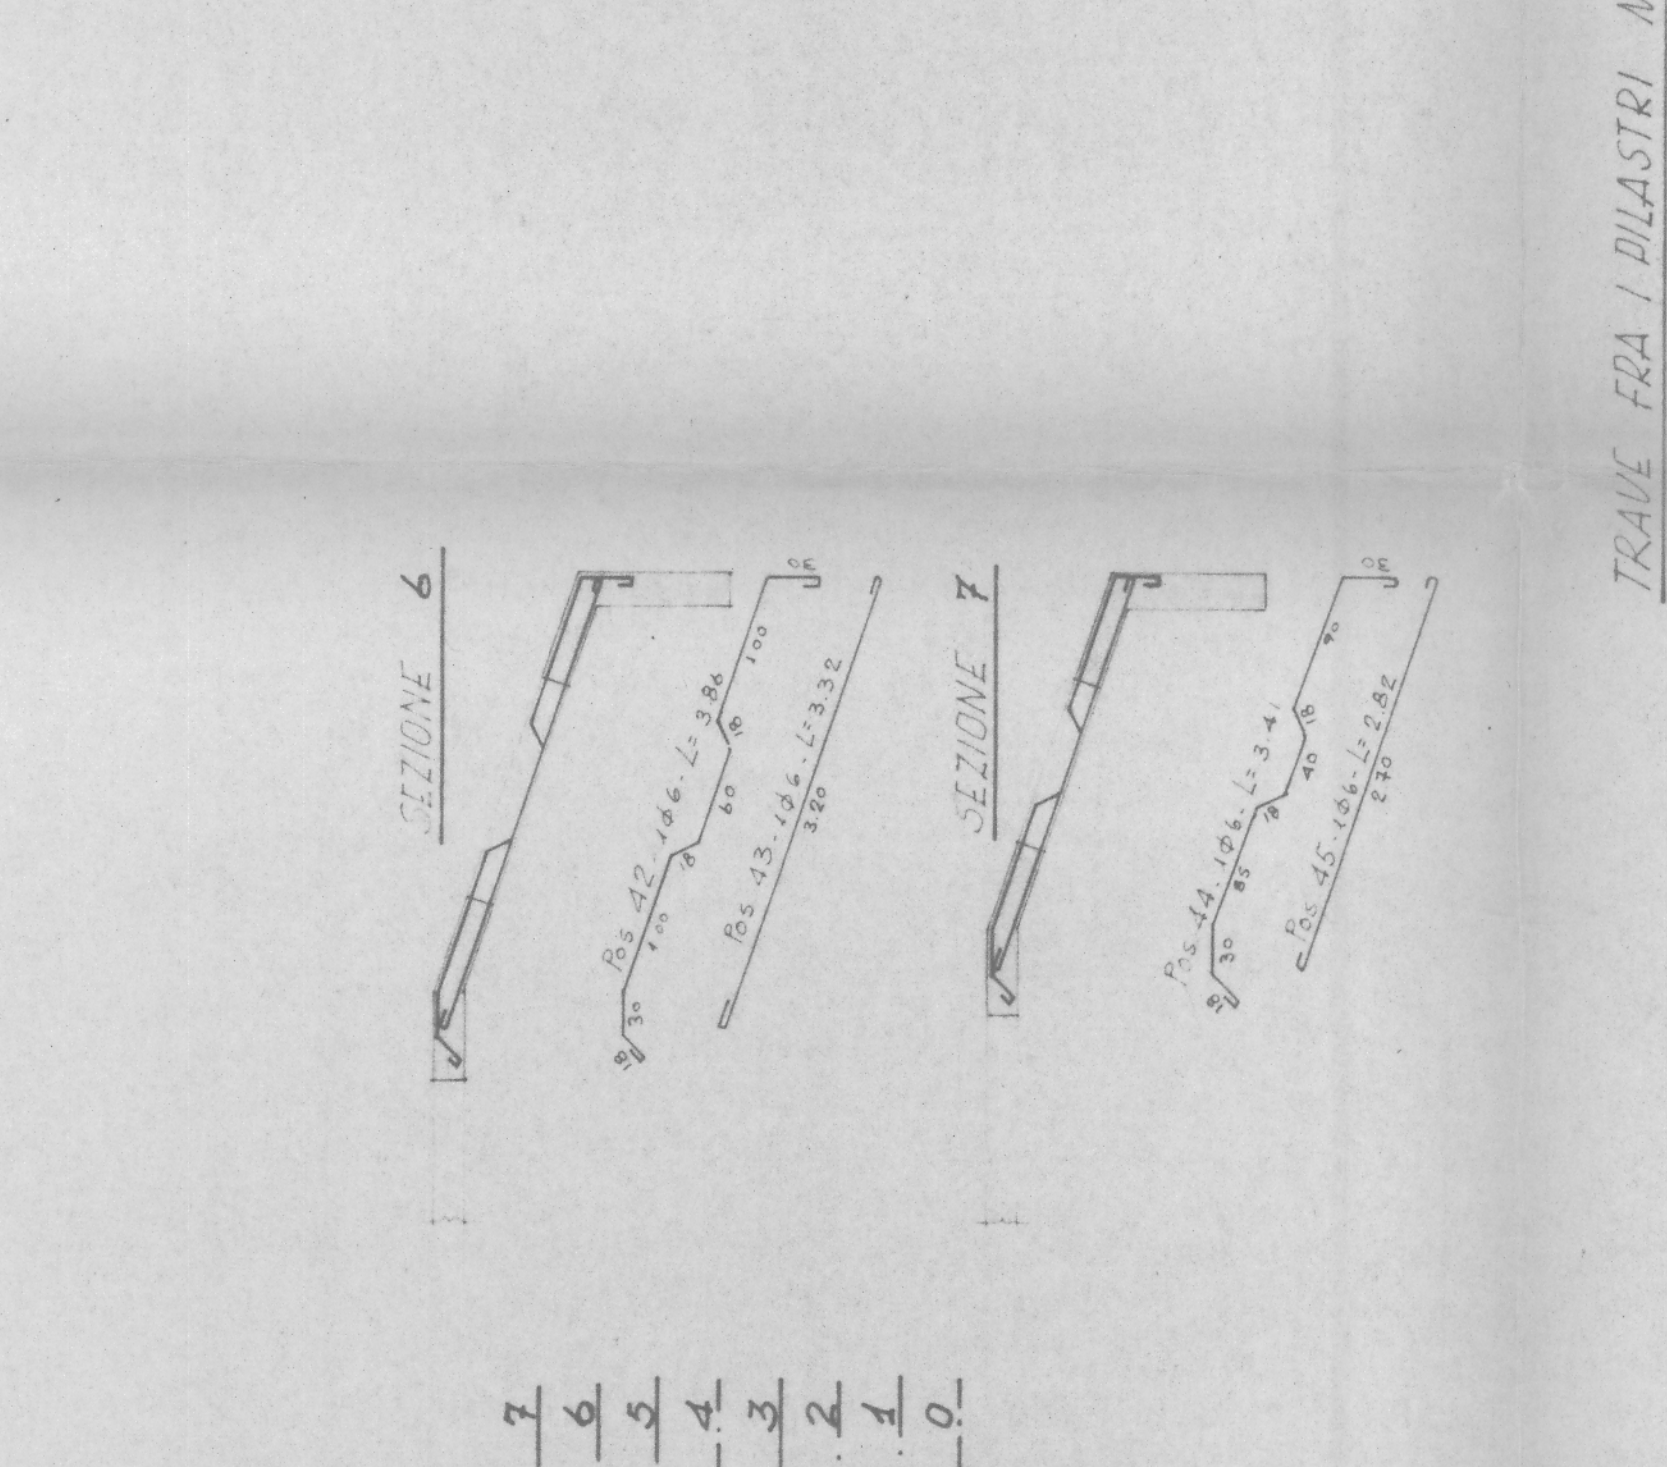
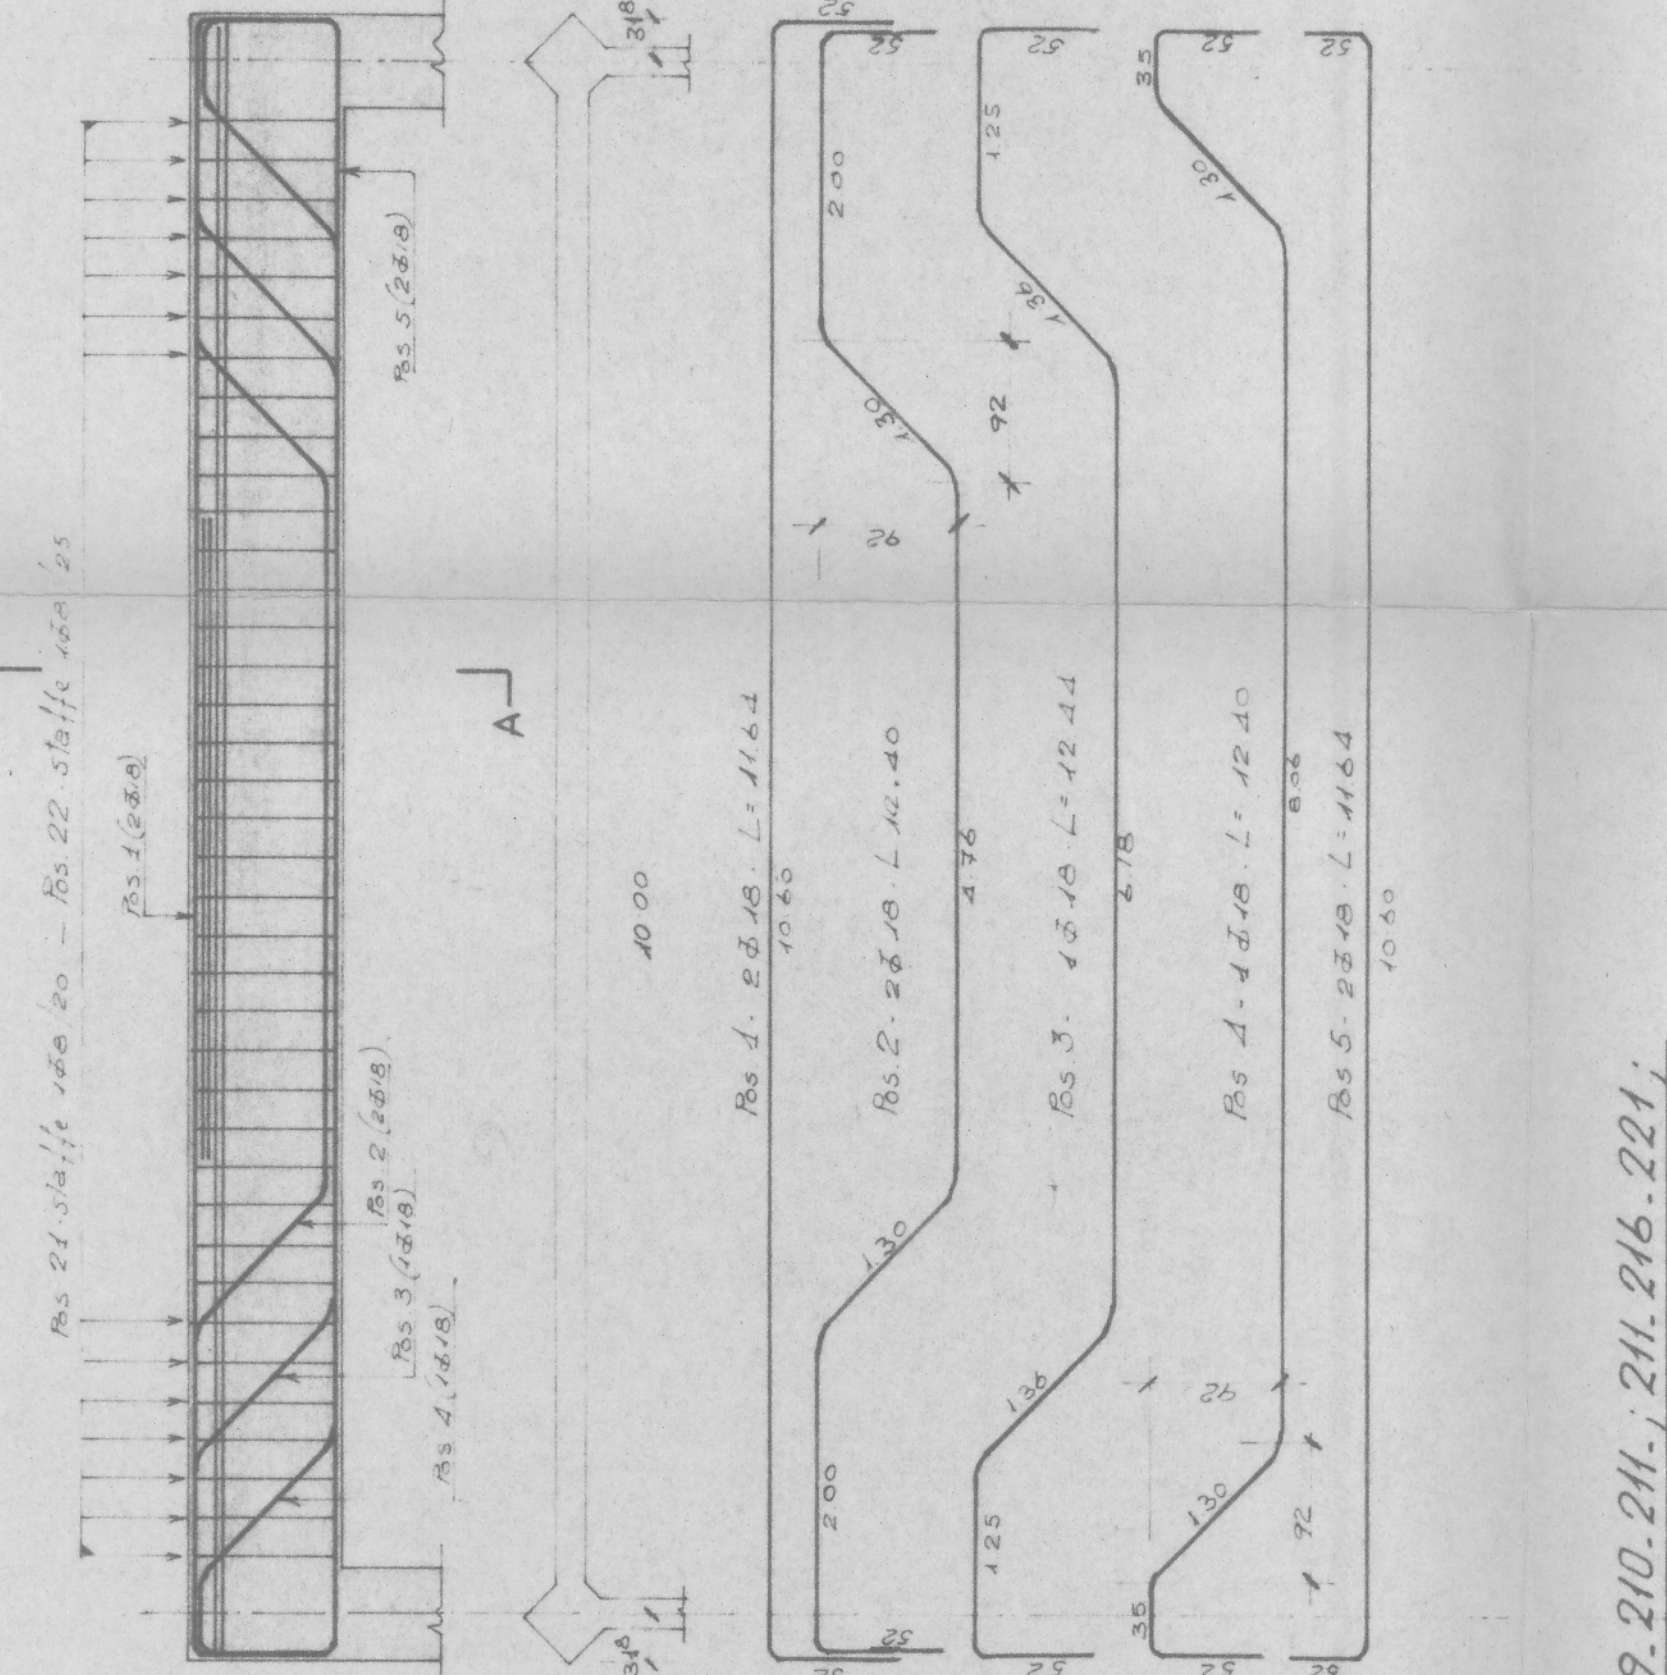
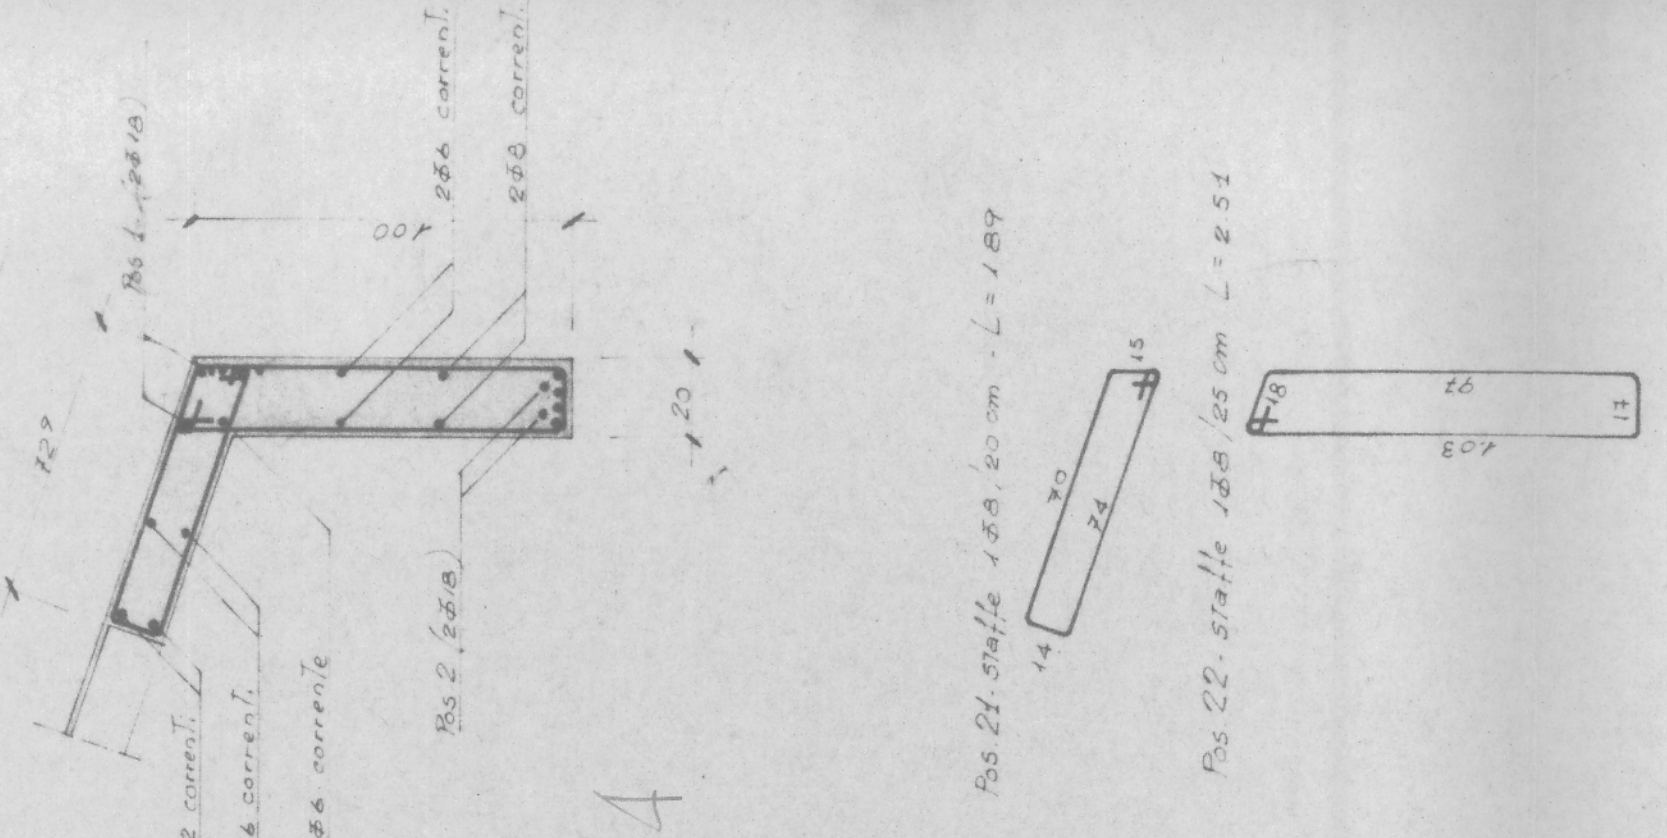
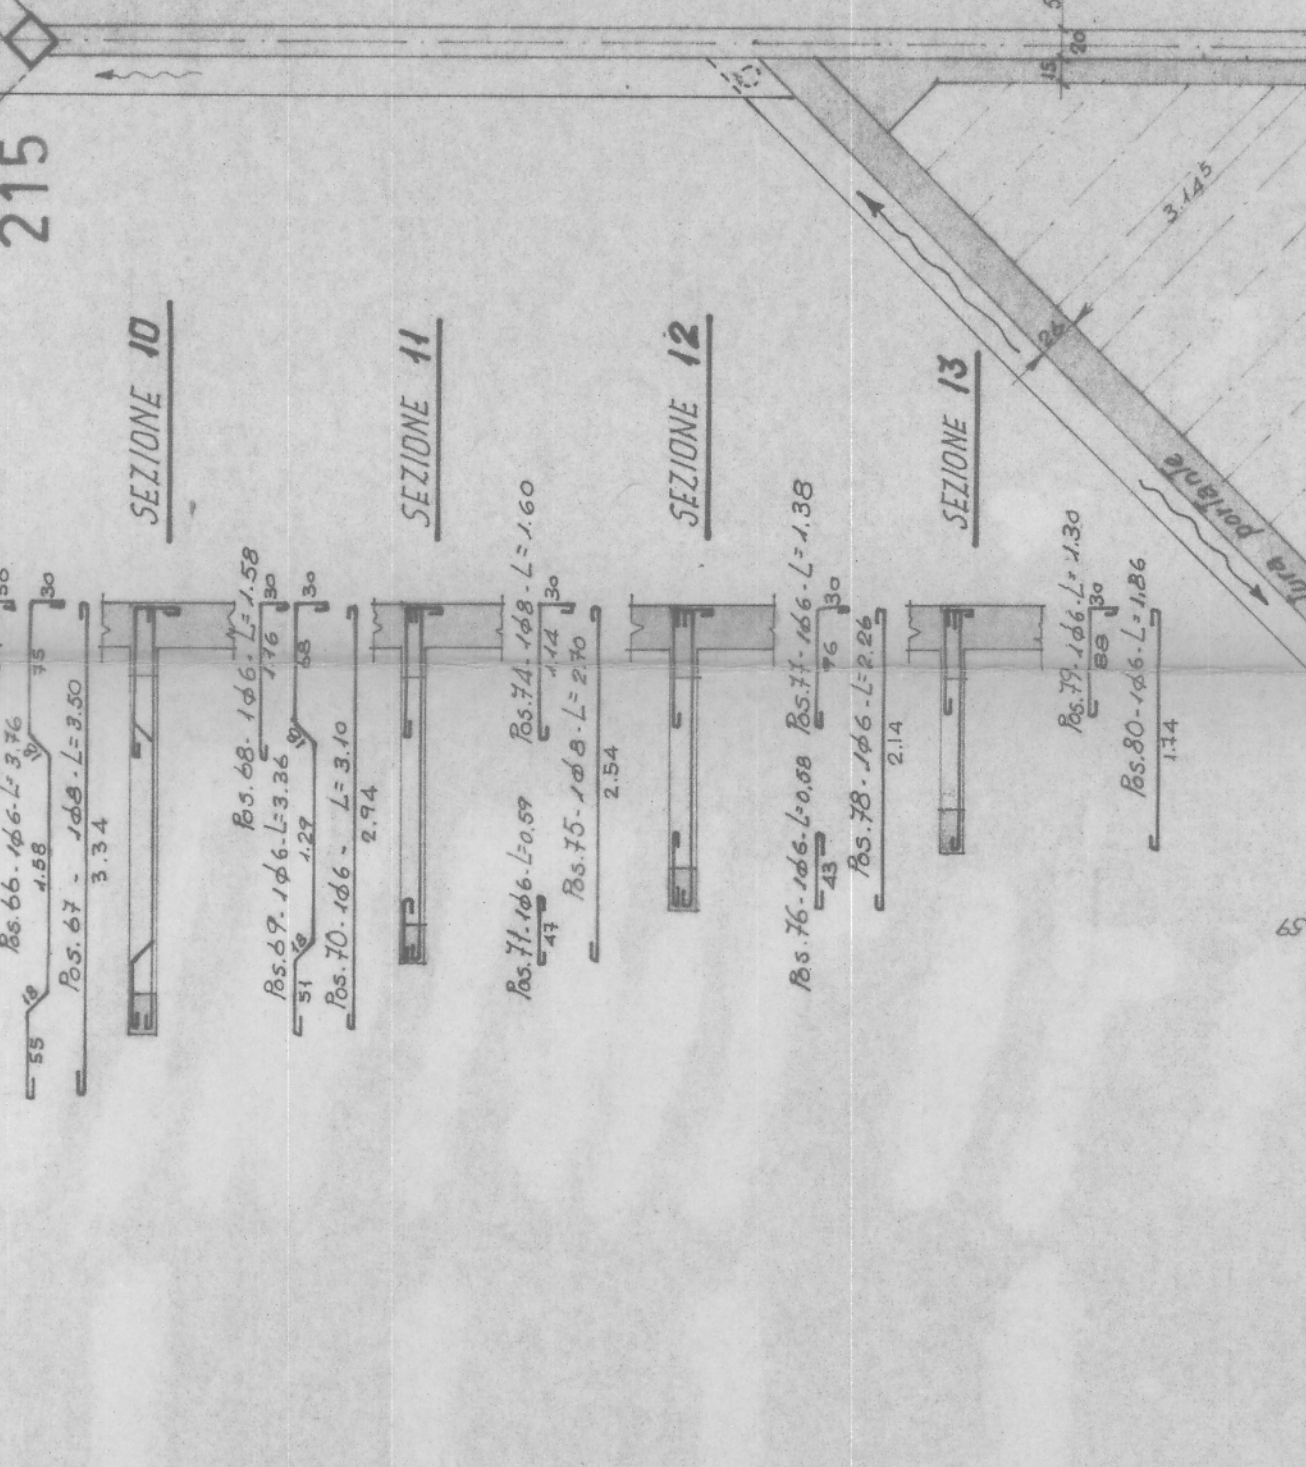
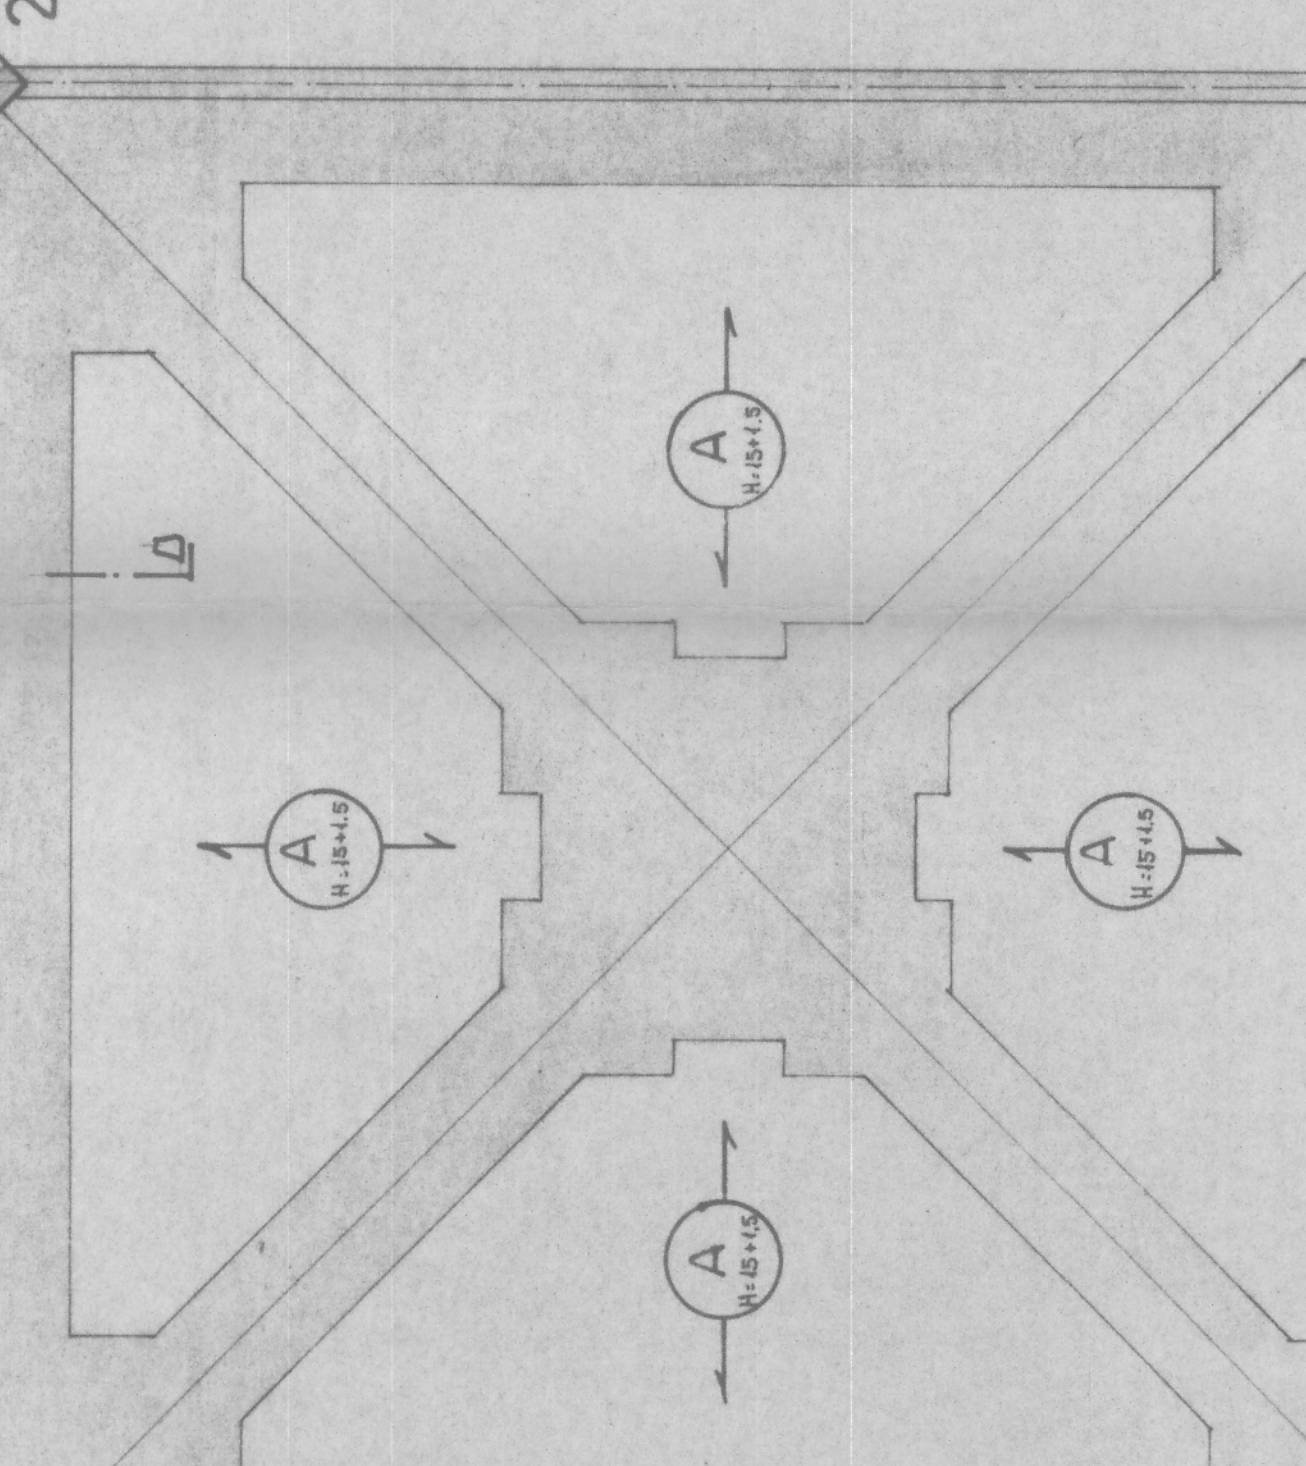


TRAVE FRA I PIASTRI N° 221, 222, 223, 224, 204, 205, 204, 209

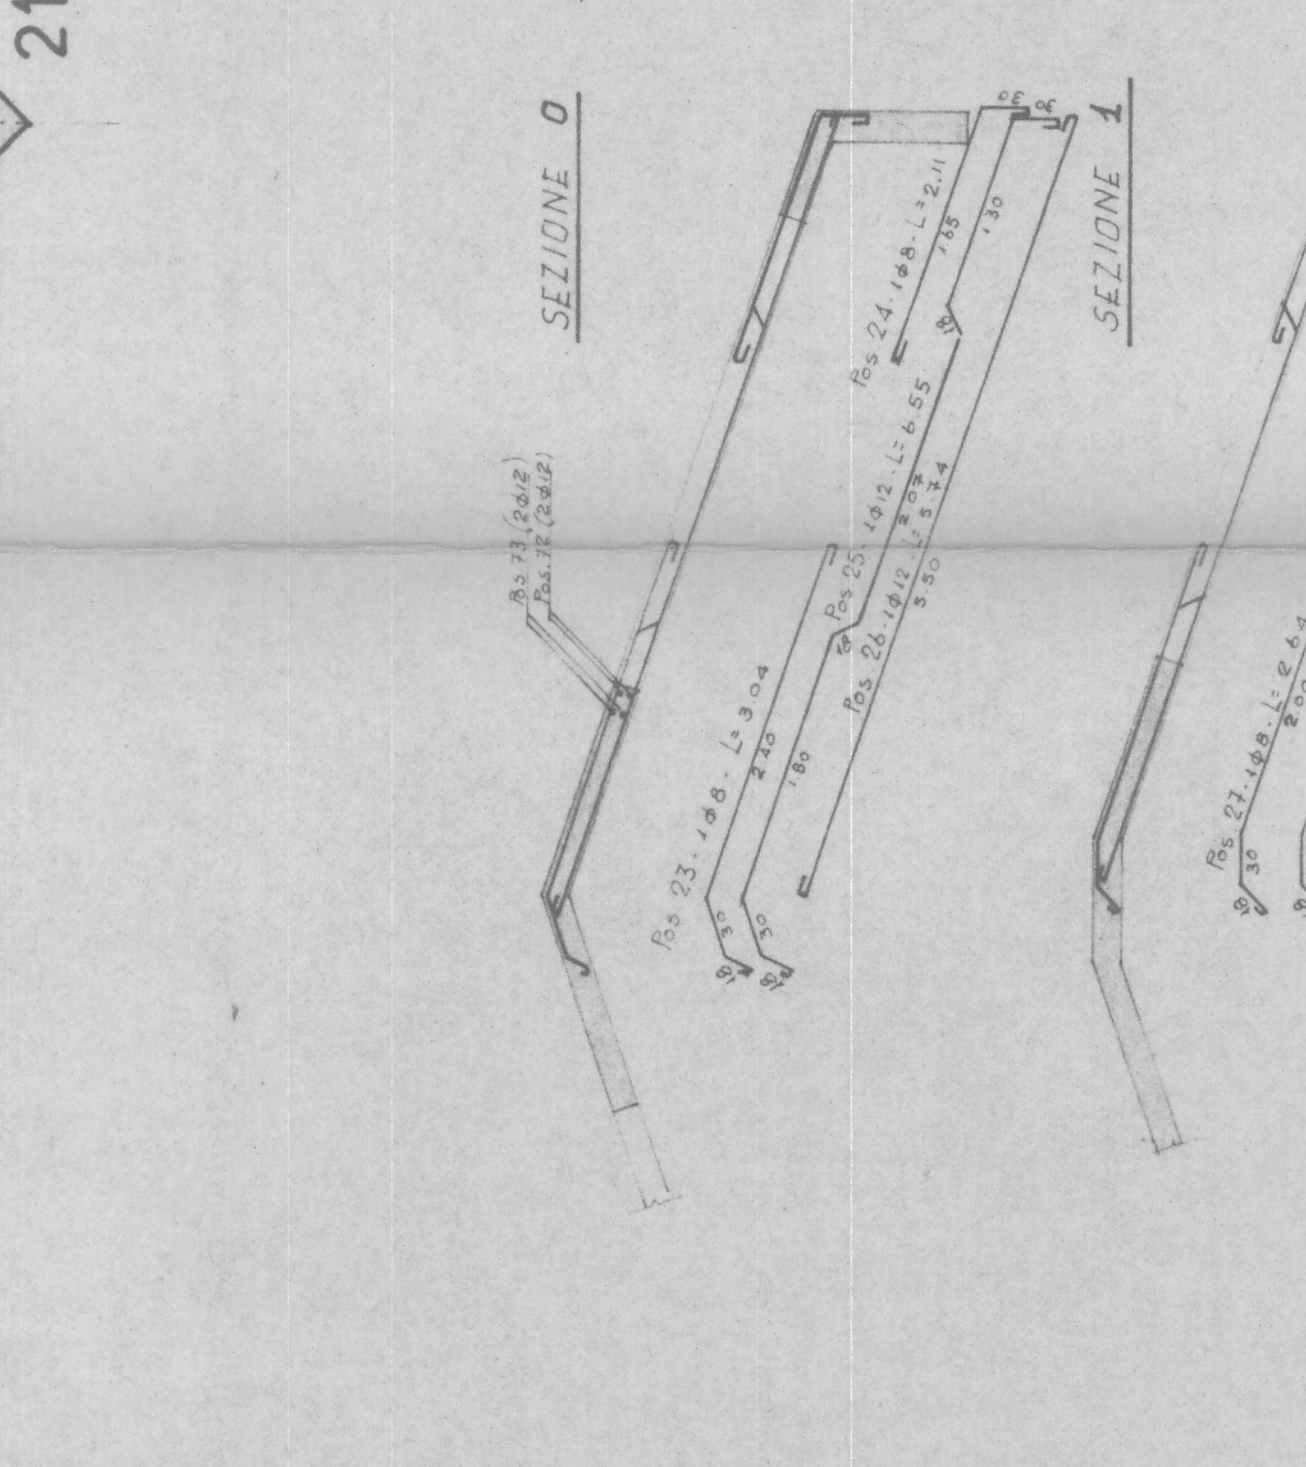

TRAVE FRA I PIASTRI N° 209, 210, 211, 214, 216, 221

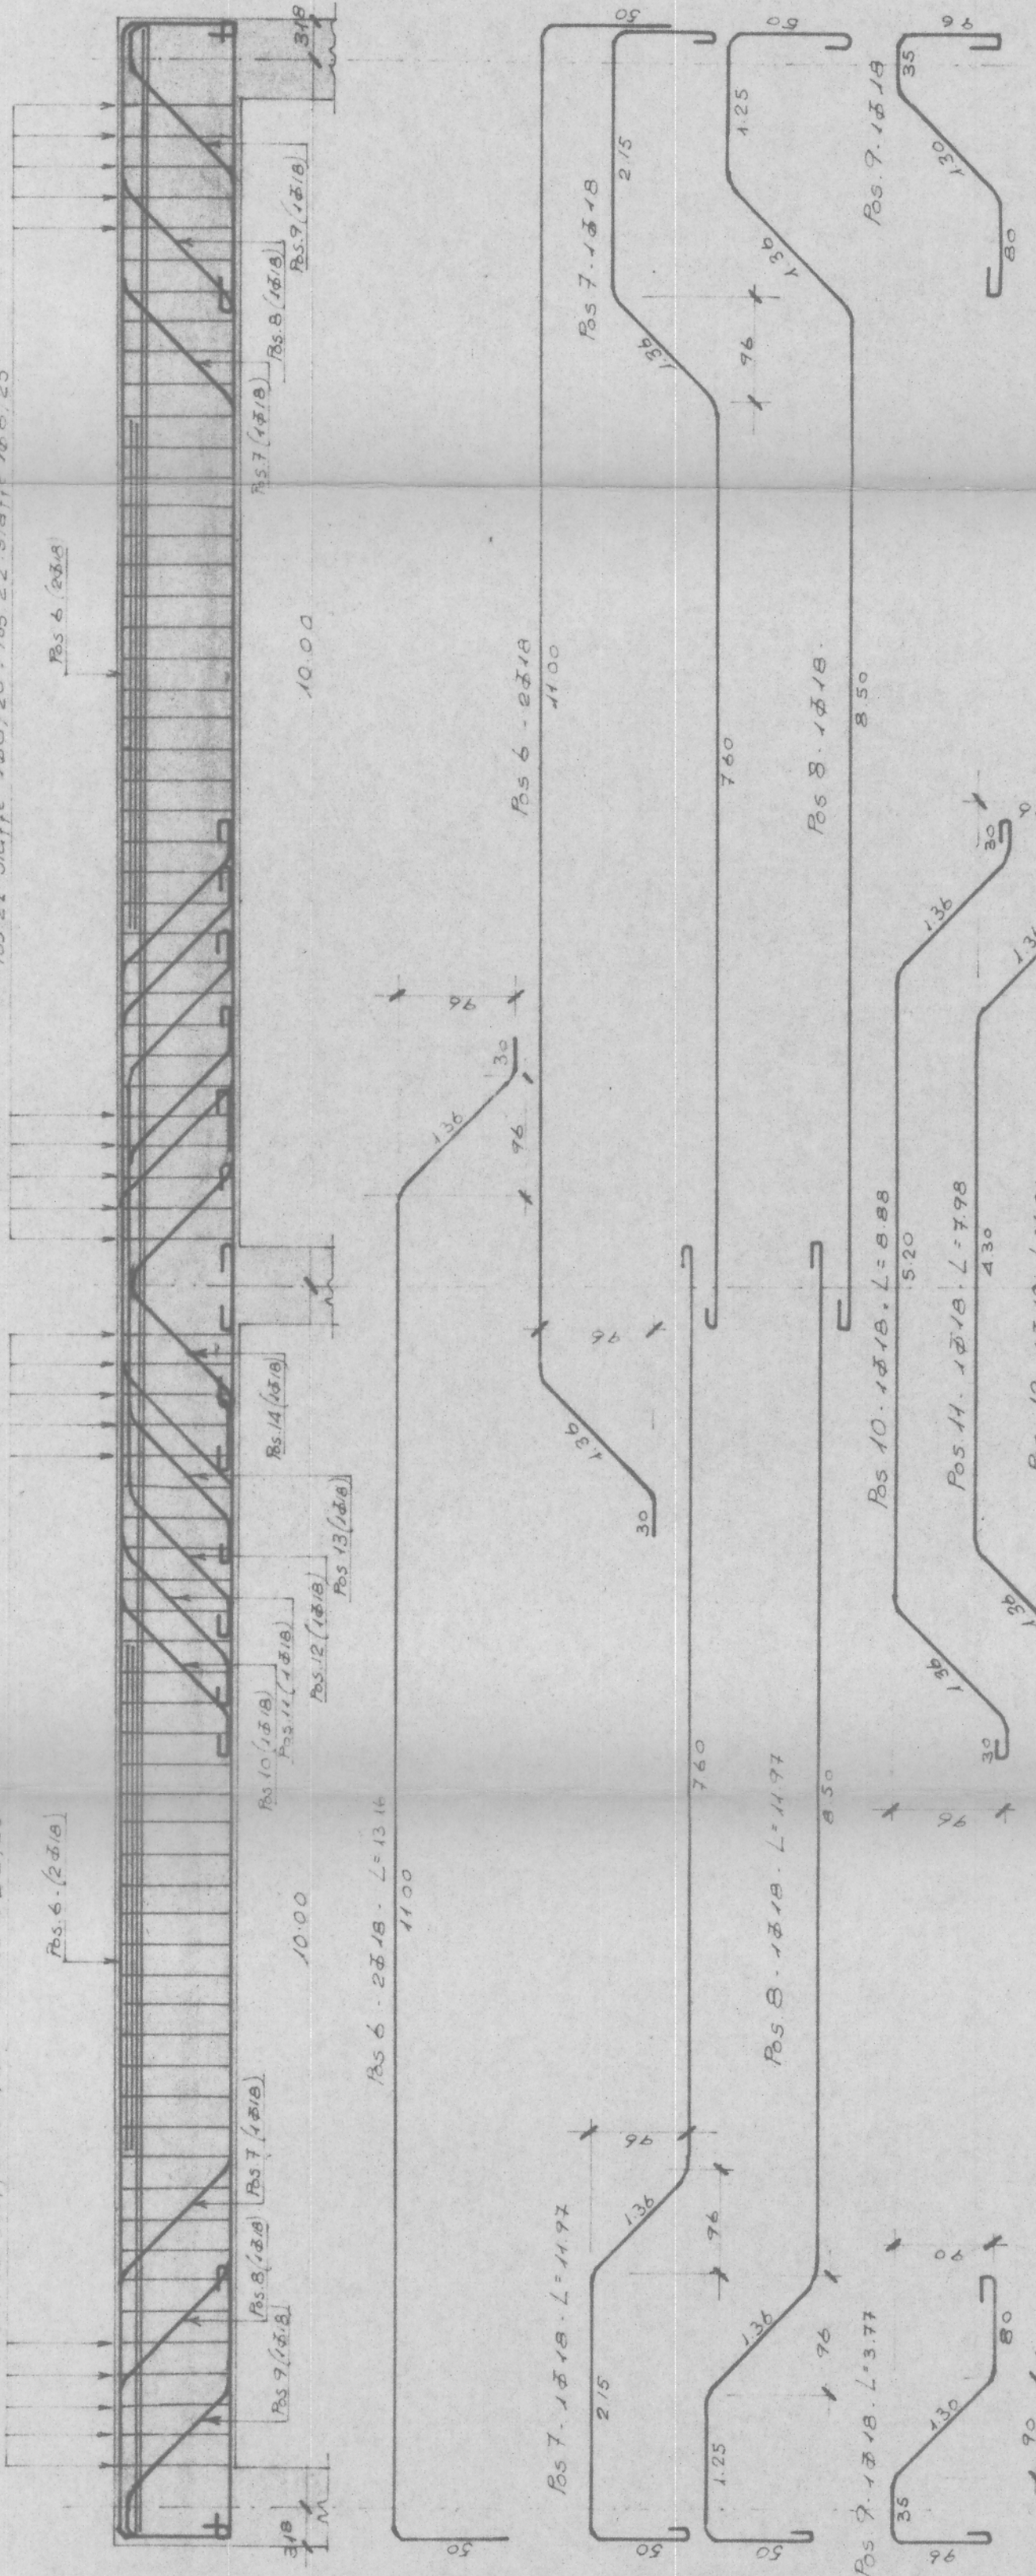

TRAVE FRA I PIASTRI N° 205, 210, 215, 216, 217

